



**SCHADE SURVEYING COMPANY**  
 4043 Erie Street Willoughby, Ohio  
 Phone (440) 951-6454

Lot Split & Lot Consolidation  
 Survey for Gavin  
 Shoreham Drive  
 Willowick, Ohio  
 Sublots 373 & 374  
 Permanent Homes Subdivision  
 Volume F of Maps, Pages 64 & 65  
 File No. 12-2143  
 Field Book 134, Page 28  
 Drawing name Gavin2.zak  
 June 13, 2012  
 Note all iron pins set are capped  
 Schade #6008

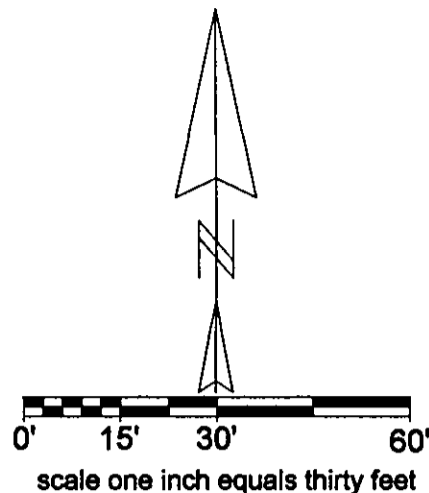

Survey used  
 Astech Lot Split-Lot Consolidation  
 for Gavin & Laurinaitis  
 12-20-2006

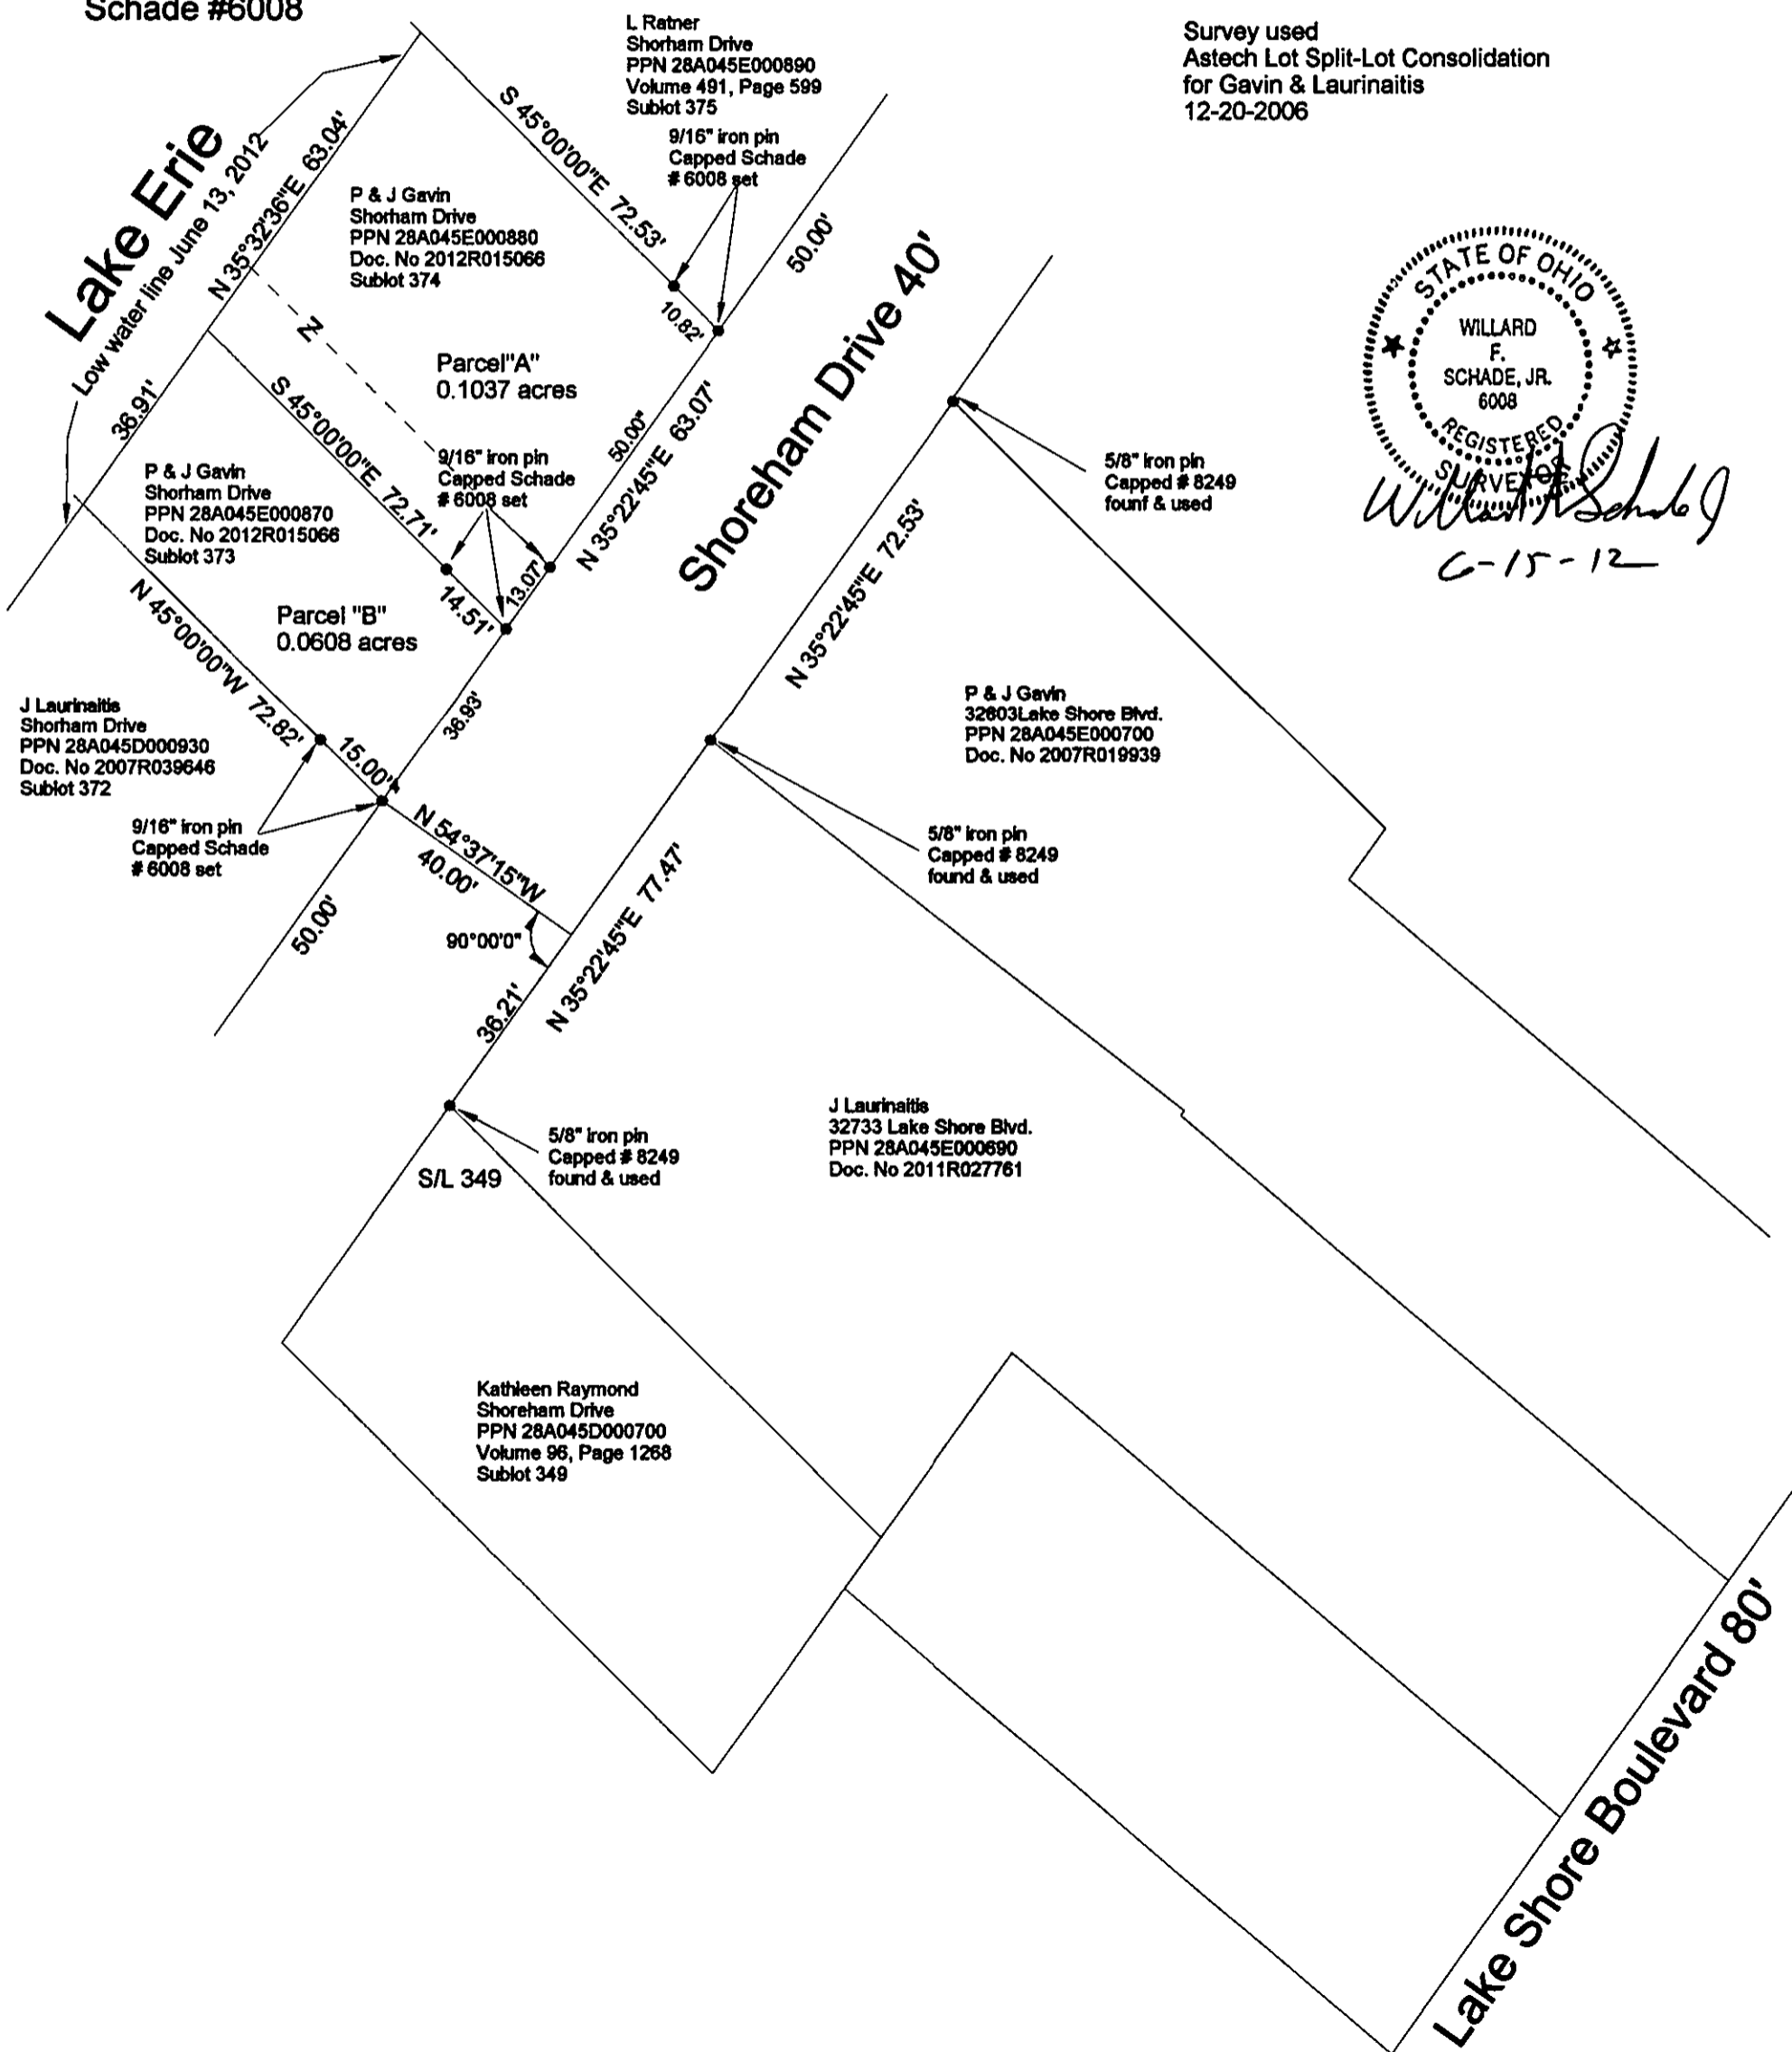

STATE OF OHIO  
 WILLARD  
 F.  
 SCHADE, JR.  
 6008  
 REGISTERED  
 SURVEYOR  
*Willard F. Schade, Jr.*  
 6-15-12