



GRAND BOULEVARD - 60' RW

TALMADGE ROAD - 50' RW

RESURVEY OF LANDS
 ALL THAT CERTAIN LANDS SITUATE IN THE WILLOUGHBY TOWNSHIP LLOYD LOT, TRACT 12, NOW IN THE CITY OF WICKLIFFE, TOWNSHIP NUMBER 9 NORTH, RANGE X WEST, IN THE CONNECTICUT WESTERN RESERVE SURVEY, COUNTY OF LAKE, STATE OF OHIO. A RESURVEY OF THE LANDS TO SUSAN AND JAMIE DAVIS, AS RECORDED IN DOCUMENT NUMBER 2006R014259 (PPN 29-A-002-N-00-039-0) IN THE OFFICE OF THE COUNTY RECORDER.

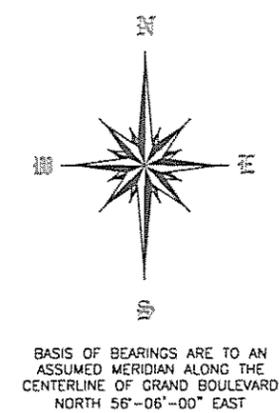

0.3616 ACRES

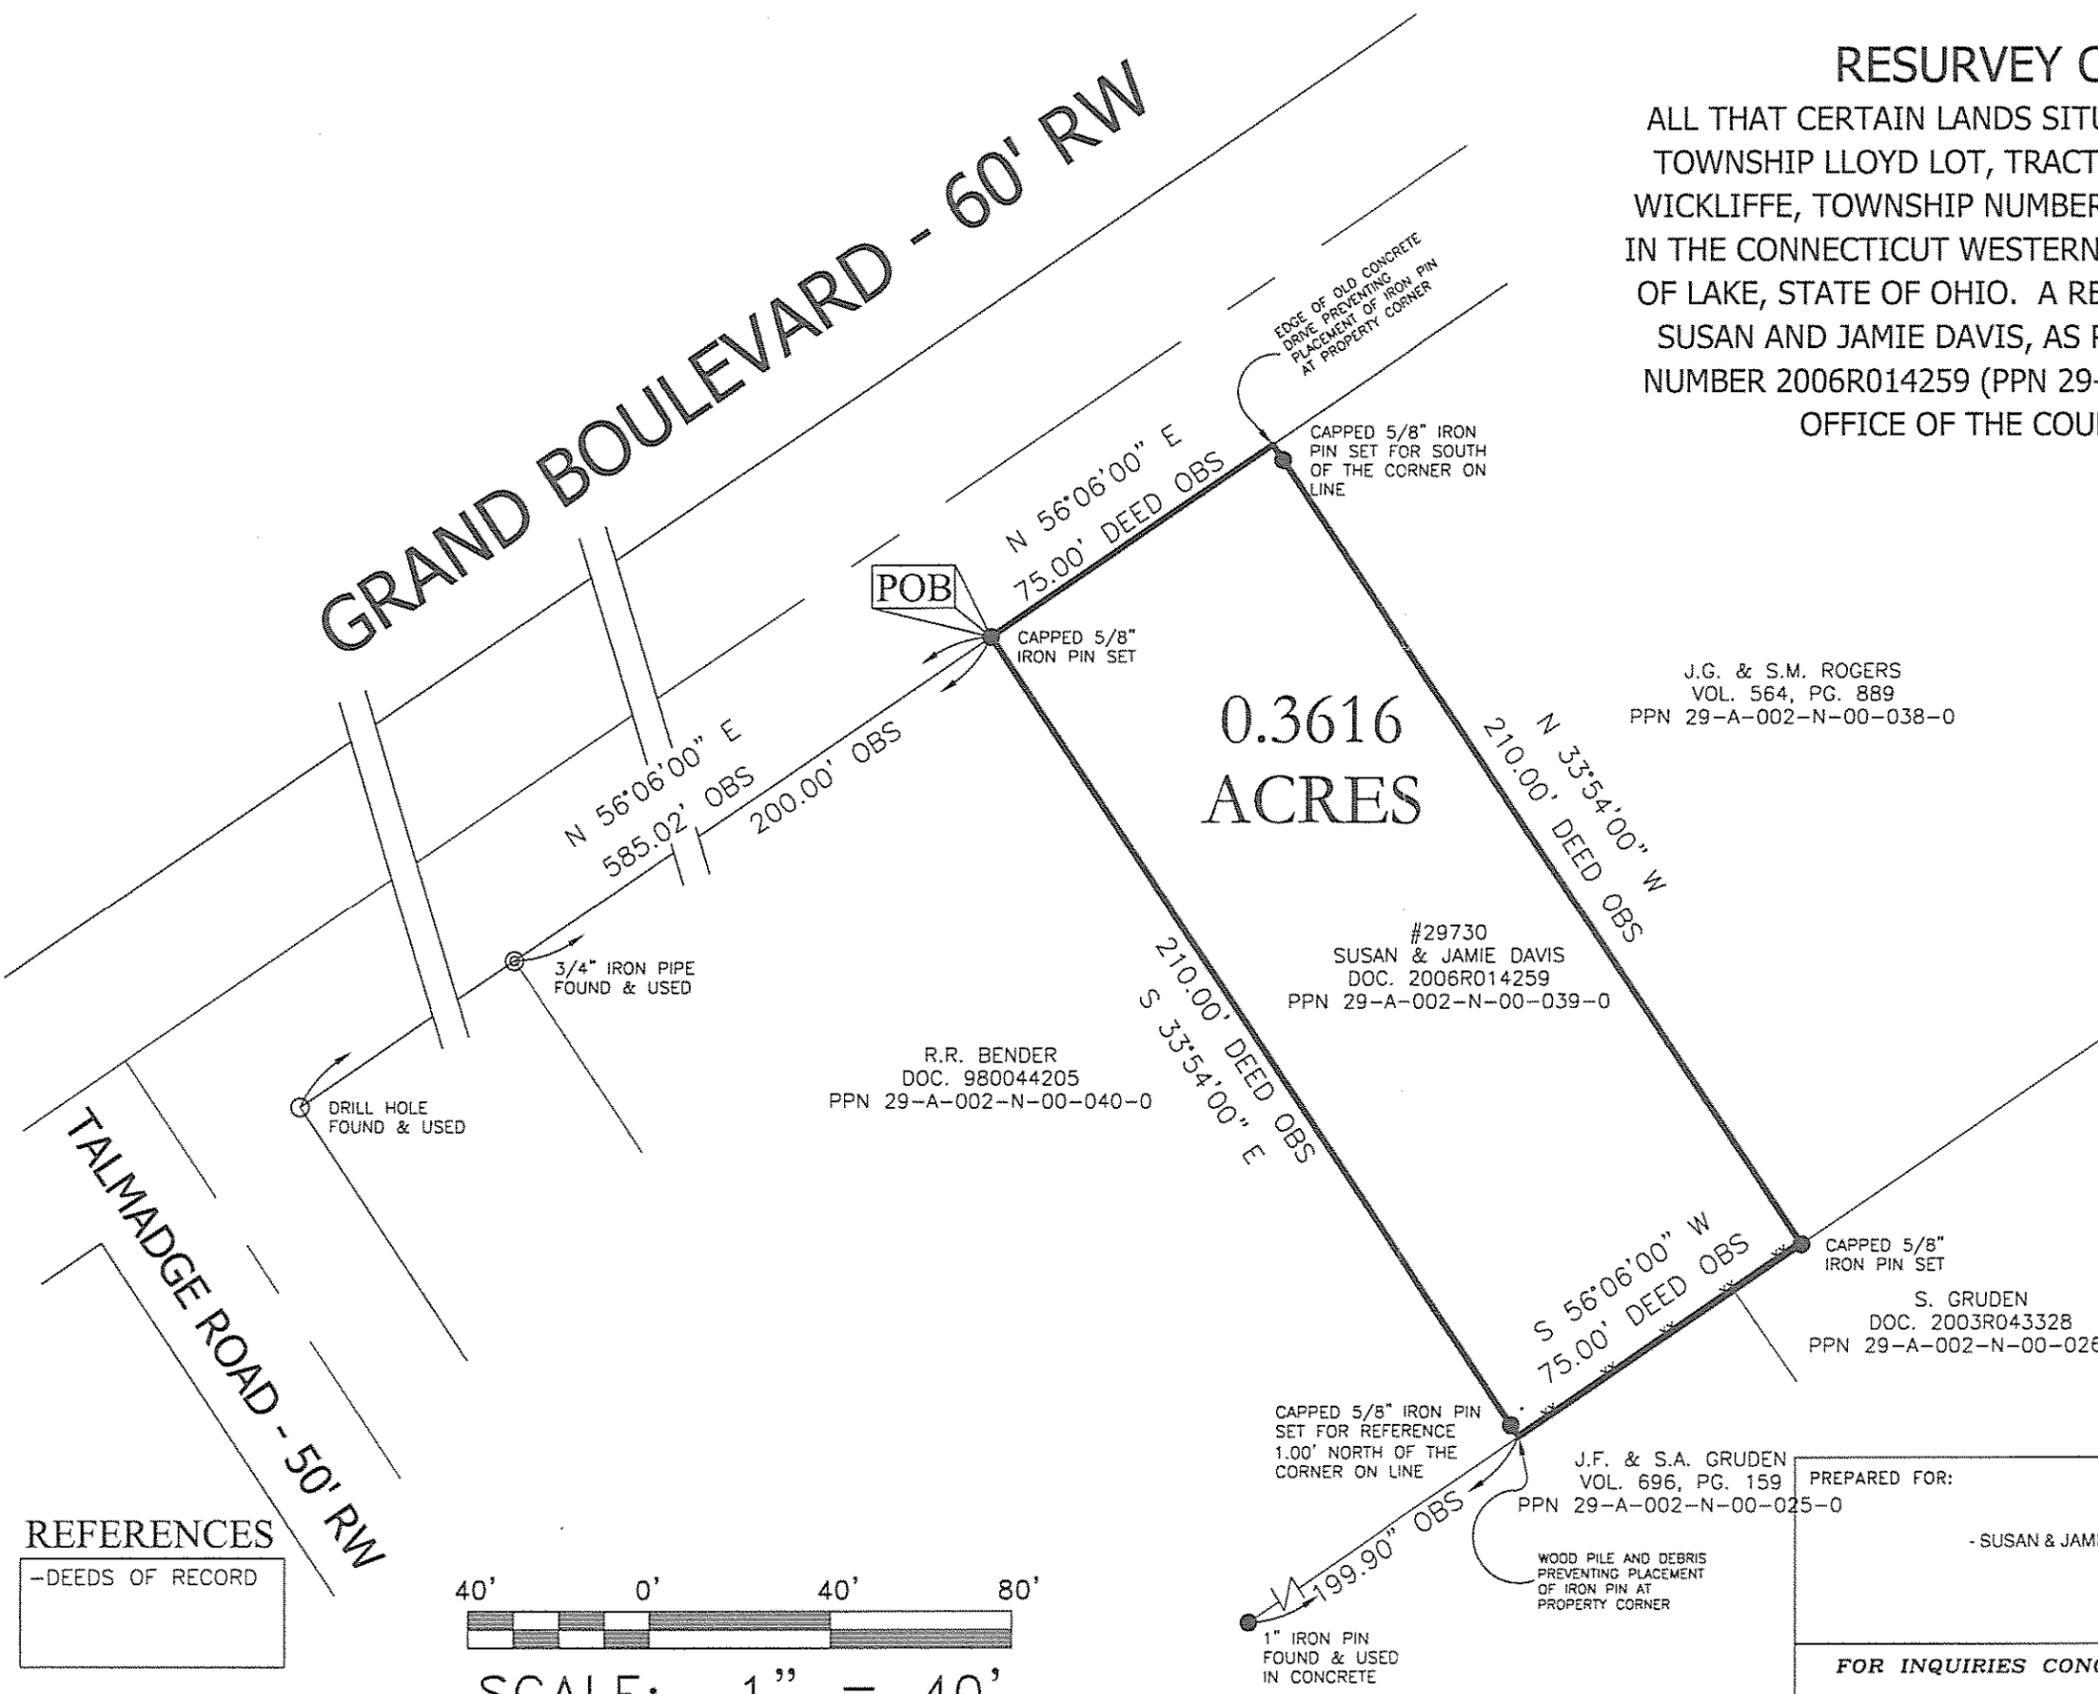

J.G. & S.M. ROGERS
 VOL. 564, PG. 889
 PPN 29-A-002-N-00-038-0

#29730
 SUSAN & JAMIE DAVIS
 DOC. 2006R014259
 PPN 29-A-002-N-00-039-0

R.R. BENDER
 DOC. 980044205
 PPN 29-A-002-N-00-040-0


S. GRUDEN
 DOC. 2003R043328
 PPN 29-A-002-N-00-026-0

J.F. & S.A. GRUDEN
 VOL. 696, PG. 159
 PPN 29-A-002-N-00-025-0

LEGEND


●	5/8" IRON PIN FOUND/SET
⊙	IRON PIPE
□	STONE MONUMENT
⊠	MONUMENT BOX
⊕	P.K. NAIL FOUND/SET
○	DRILL HOLE FOUND
—	CALC CALCULATED
—	MEAS MEASURED
—	OBS OBSERVED
—	DEED DEED RECITED
—	PLAT PLAT RECITED

THIS SURVEY WAS PERFORMED TO AN ACCURACY AS SET FORTH IN THE 2003 OHIO ADMINISTRATIVE CODE 4733-37.

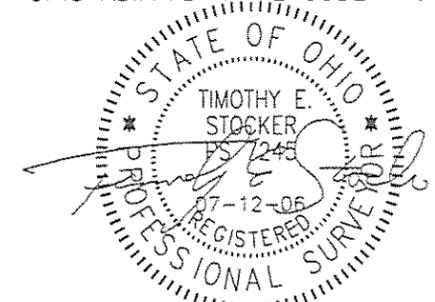

TIMOTHY E. STOCKER, P.S. 7245

REFERENCES
 -DEEDS OF RECORD

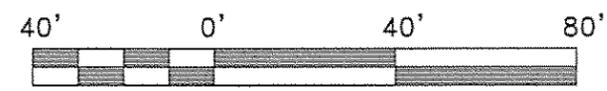

SCALE: 1" = 40'
JULY 12, 2006

ALL IRON PIN SET ARE 5/8" X 30" REBAR WITH CAP "CRABBS 7245".

PREPARED FOR: - SUSAN & JAMIE DAVIS -	PROJECT NAME: RESURVEY OF LANDS	PROJECT ADDRESS: 29730 GRAND BLVD. WICKLIFFE, OHIO
	PROJECT LOCATION: LAKE COUNTY, OHIO	JOB NUMBER: 4072
FOR INQUIRIES CONCERNING THIS SURVEY CONTACT: CSS 1-800-488-3968		CHK: T. STOCKER DRN: S. LOVEJOY REV:
CRABBS' SURVEYING SERVICE 10 WEST ERIE STREET, SUITE 101 PAINESVILLE, OHIO 44077		PAGE 1 OF 1