


RESURVEY OF LANDS

ALL THAT CERTAIN LAND SITUATE IN LOT 11, TRACT 12, IN THE CITY OF WICKLIFFE, TOWNSHIP NUMBER 9 NORTH, RANGE X WEST, IN THE CONNECTICUT WESTERN RESERVE SURVEY, COUNTY OF LAKE, STATE OF OHIO. A RESURVEY OF THE LANDS TO MARY ANN CAVENY, AS RECORDED IN DOCUMENT NUMBER 2006R036136 (PPN 29-A-002-S-00-023-0) IN THE OFFICE OF THE COUNTY RECORDER.

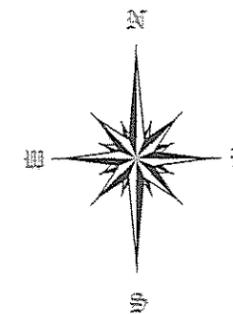


BASIS OF BEARINGS ARE TO AN ASSUMED MERIDIAN ALONG THE CENTERLINE OF WORDEN ROAD NORTH 30°-48'-05" WEST

LEGEND

- 5/8" IRON PIN FOUND/SET
- ⊙ IRON PIPE
- STONE MONUMENT
- ⊠ MONUMENT BOX
- ⊕ P.K. NAIL FOUND/SET
- DRILL HOLE FOUND
- CALC CALCULATED
- MEAS MEASURED
- OBS OBSERVED
- DEED DEED RECITED
- PLAT PLAT RECITED

THIS SURVEY WAS PERFORMED TO AN ACCURACY AS SET FORTH IN THE 2003 OHIO ADMINISTRATIVE CODE 4733-37.

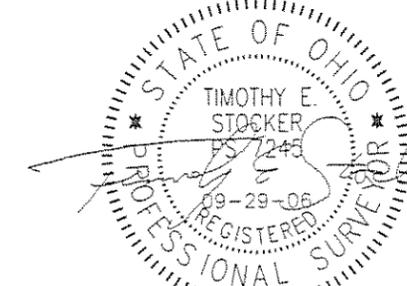

TIMOTHY E. STOCKER, P.S. 7245


REFERENCES

-DEEDS OF RECORD-



SCALE: 1" = 40'
SEPTEMBER 29, 2006

ALL IRON PIN SET ARE 5/8" X 30" REBAR WITH CAP "CRABBS 7245".

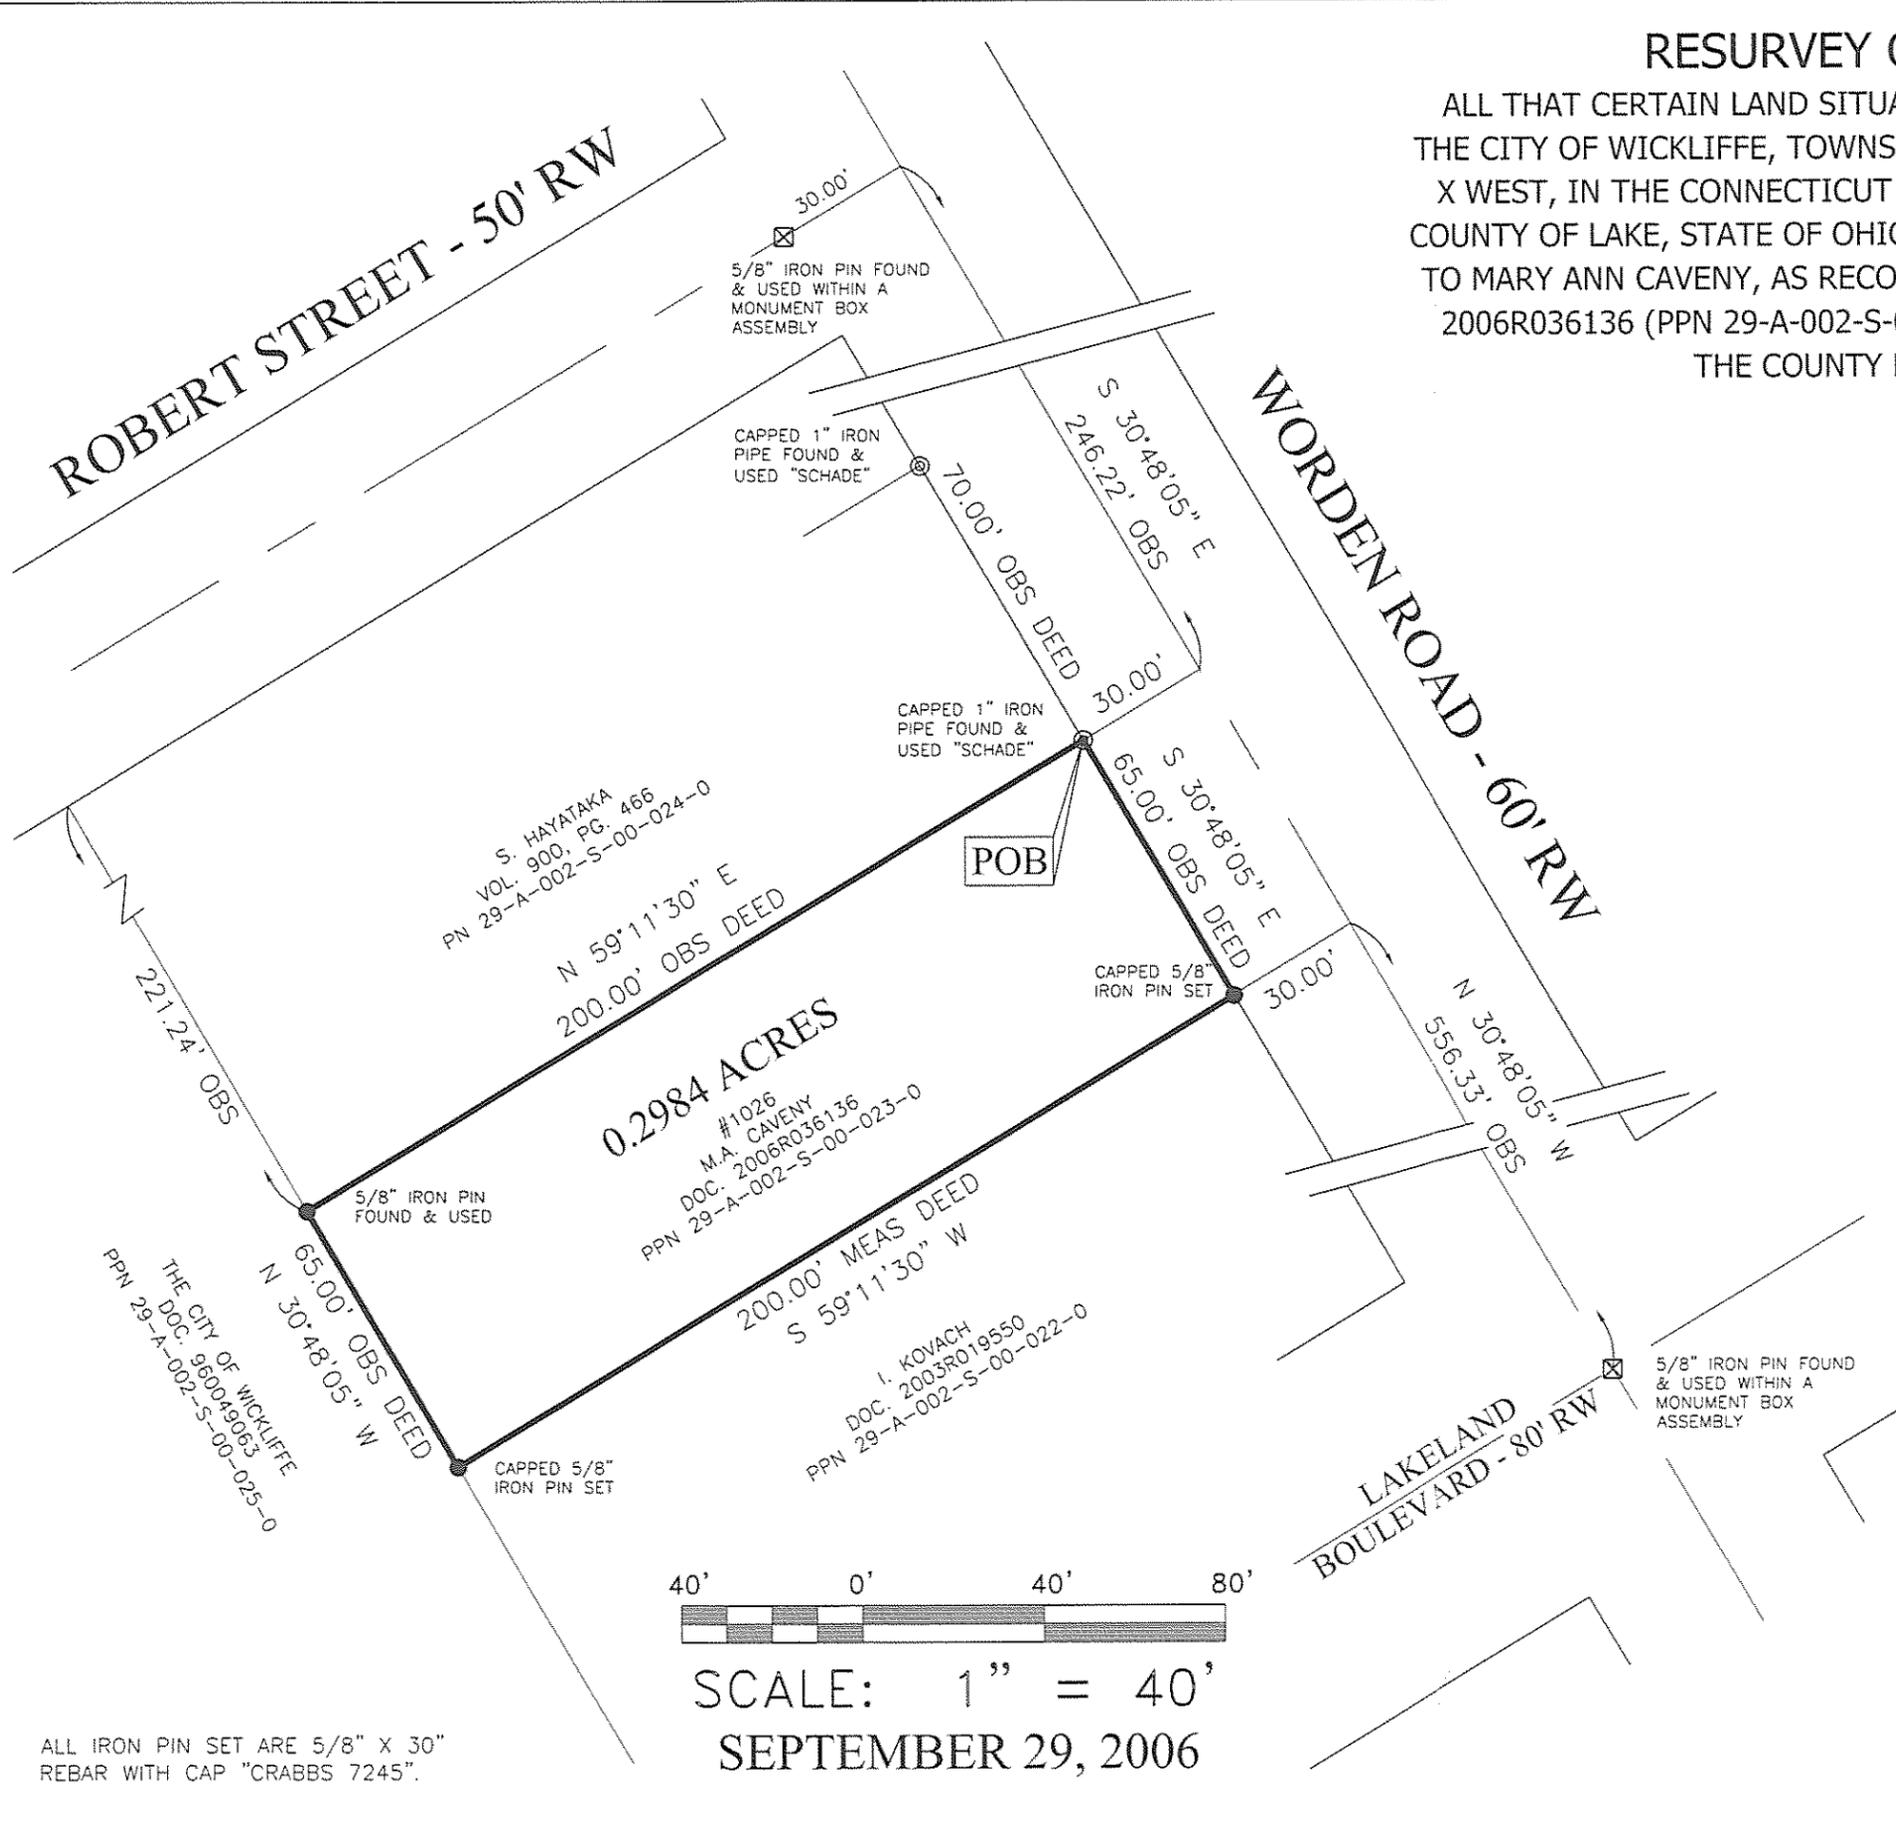

PREPARED FOR: - MARY ANN CAVENY -	PROJECT NAME: RESURVEY OF LANDS	PROJECT ADDRESS: 1026 WORDEN ROAD WICKLIFFE, OHIO
	PROJECT LOCATION: LAKE COUNTY, OHIO	JOB NUMBER: 4149
FOR INQUIRIES CONCERNING THIS SURVEY CONTACT: CSS CRABBS' SURVEYING SERVICE 10 WEST ERIE STREET, SUITE 101 PAINESVILLE, OHIO 44077 1-800-488-3968		CHK: T. STOCKER DRN: S. LOVEJOY REV: PAGE 1 OF 1