




GRAPHIC SCALE

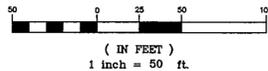

● DENOTES 1/2" IRON PIN WITH "McSTEEN No. 7104" CAP SET

MAP OF SURVEY for JAE-WON LEE & CHAE-KYONG LEE

KNOWN AS BEING A PART OF ORIGINAL WILLOUGHBY TOWNSHIP LOT NO. 7, TRACT 1, NOW SITUATED IN THE

CITY OF WILLOUGHBY HILLS
COUNTY OF LAKE - STATE OF OHIO


by
McSTEEN & ASSOCIATES, INC.
ENGINEERS & SURVEYORS
1415 East 286th Street
Wickliffe, Ohio 44092
(440) 585-9800

Bearings shown herein are to an assumed meridian and are used to denote angles only. Distances are given in feet and decimal parts thereof. All iron pins shown as set are 30" long 1/2" rebar with an identification cap stamped "McSteen & Assoc."

JFB
JOSEPH F. CHARLSON REG. PROF. SURV. No. 8003
4/12/04
Job No.: 04-064
Field Date: March 29, 2004
Survey Date: April 1, 2004
Latest Revision Date:
Previous Reference Job No.: 03-051



P. P. NO. 31A-01D-00-005
ROBERT B. STROTHER, JR.
VOL. 848, PG. 194 L. C. D. R.

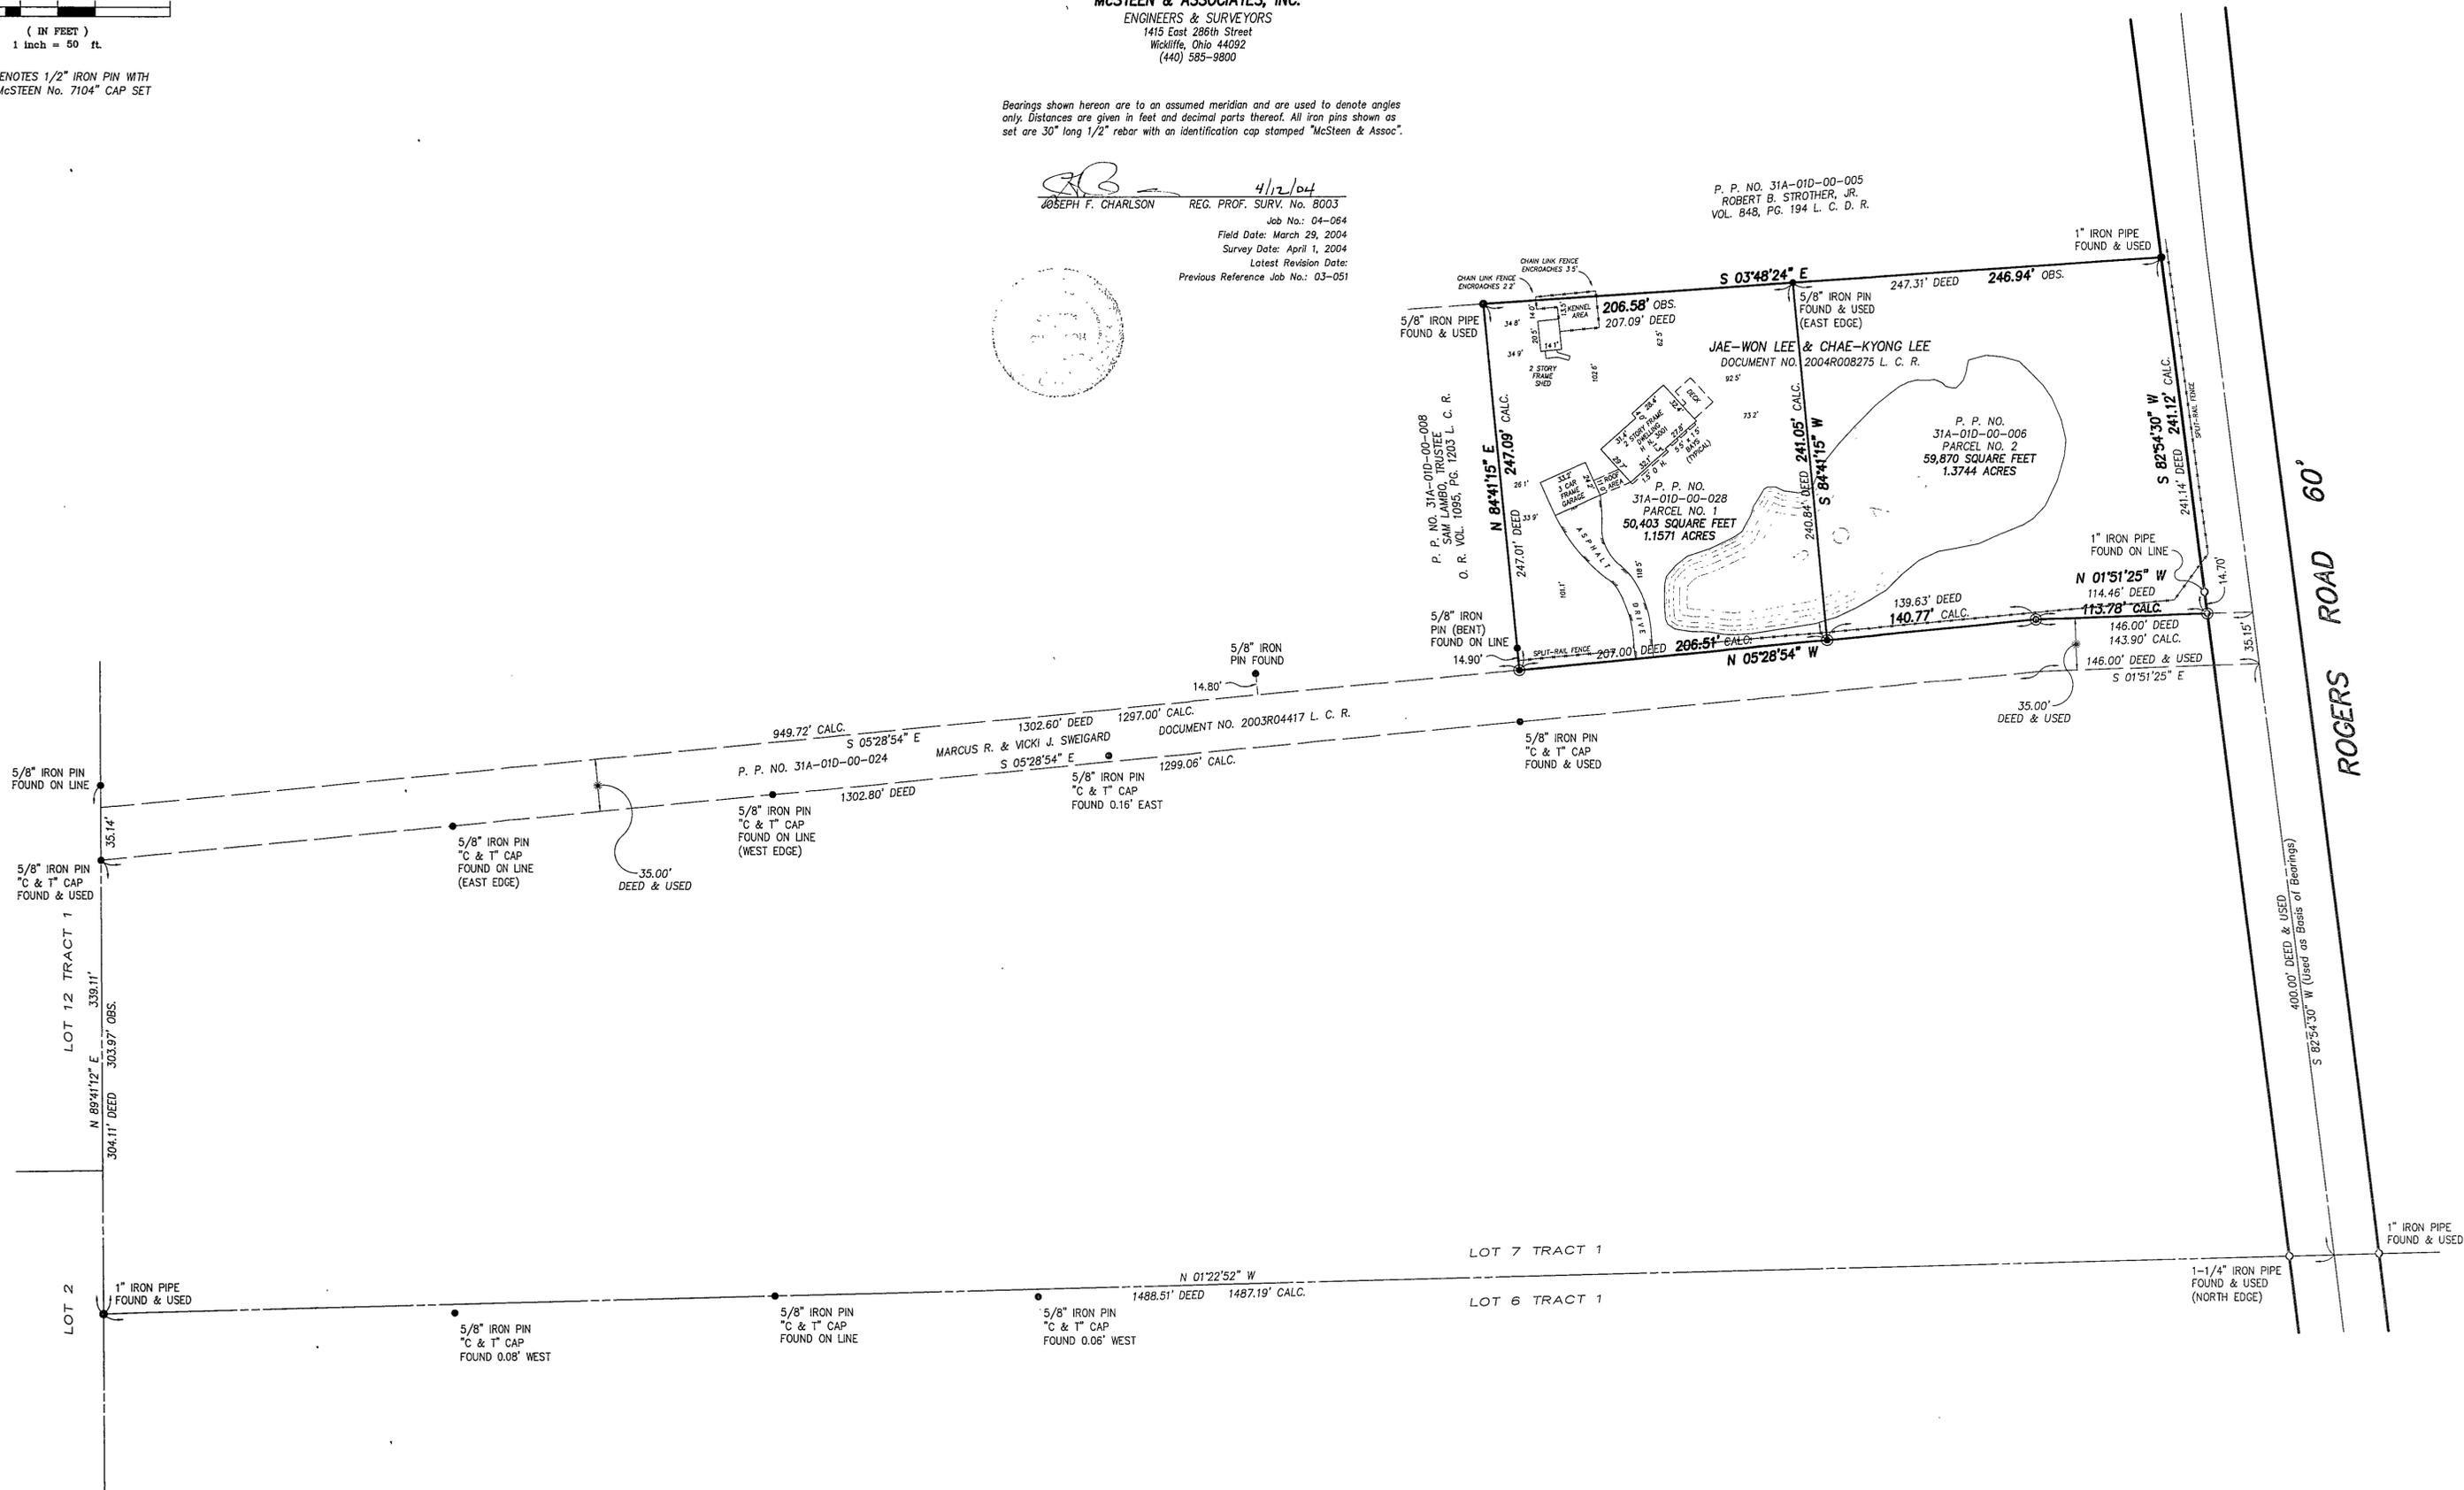

ROGERS ROAD 60'

31A-01D-00-005
8228