

PLAT OF VACATION OF A PORTION OF ROGERS ROAD

IN CONNECTION WITH THE ROGERS ROAD BRIDGE REPLACEMENT PROJECT
PART OF ORIGINAL MAYFIELD TOWNSHIP LOT NO.8, TRACT NO.1
IN THE VILLAGE OF GATES MILLS, CUYAHOGA COUNTY, OHIO



Plat sz. 22 x 34
RECEIVED FOR RECORD
 Recorded in Cuyahoga
 County Records
 On 1-15-03
 At 3:36 p.m.
 File # 266301150967
 \$ 27.40
 Vol. 322 Pg. 74
 COUNTY RECORDER
 PATRICK J. O'MALLEY


CURVE DATA
 P.I. STA. 43+89.28, E CONSTR. ROGERS ROAD
 Δ=115° 11' 25"
 D=34' (DESIGN SPEED 25 MPH)
 R=188.52
 T=285.50
 L=338.90
 E=78.21
 *MAX=0.0208

① Δ=43° 15' 09"
 R=138.06
 T=84.74
 L=104.22
 C=101.76
 N.68° 17' 30"E

② Δ=43° 32' 29"
 R=138.06
 T=85.14
 L=104.92
 C=102.41
 N.24° 53' 42"E

③ Δ=28° 15' 25"
 R=188.52
 T=48.97
 L=90.92
 N.71° 53' 10"E

AREA OF ROADWAY
 TO BE VACATED

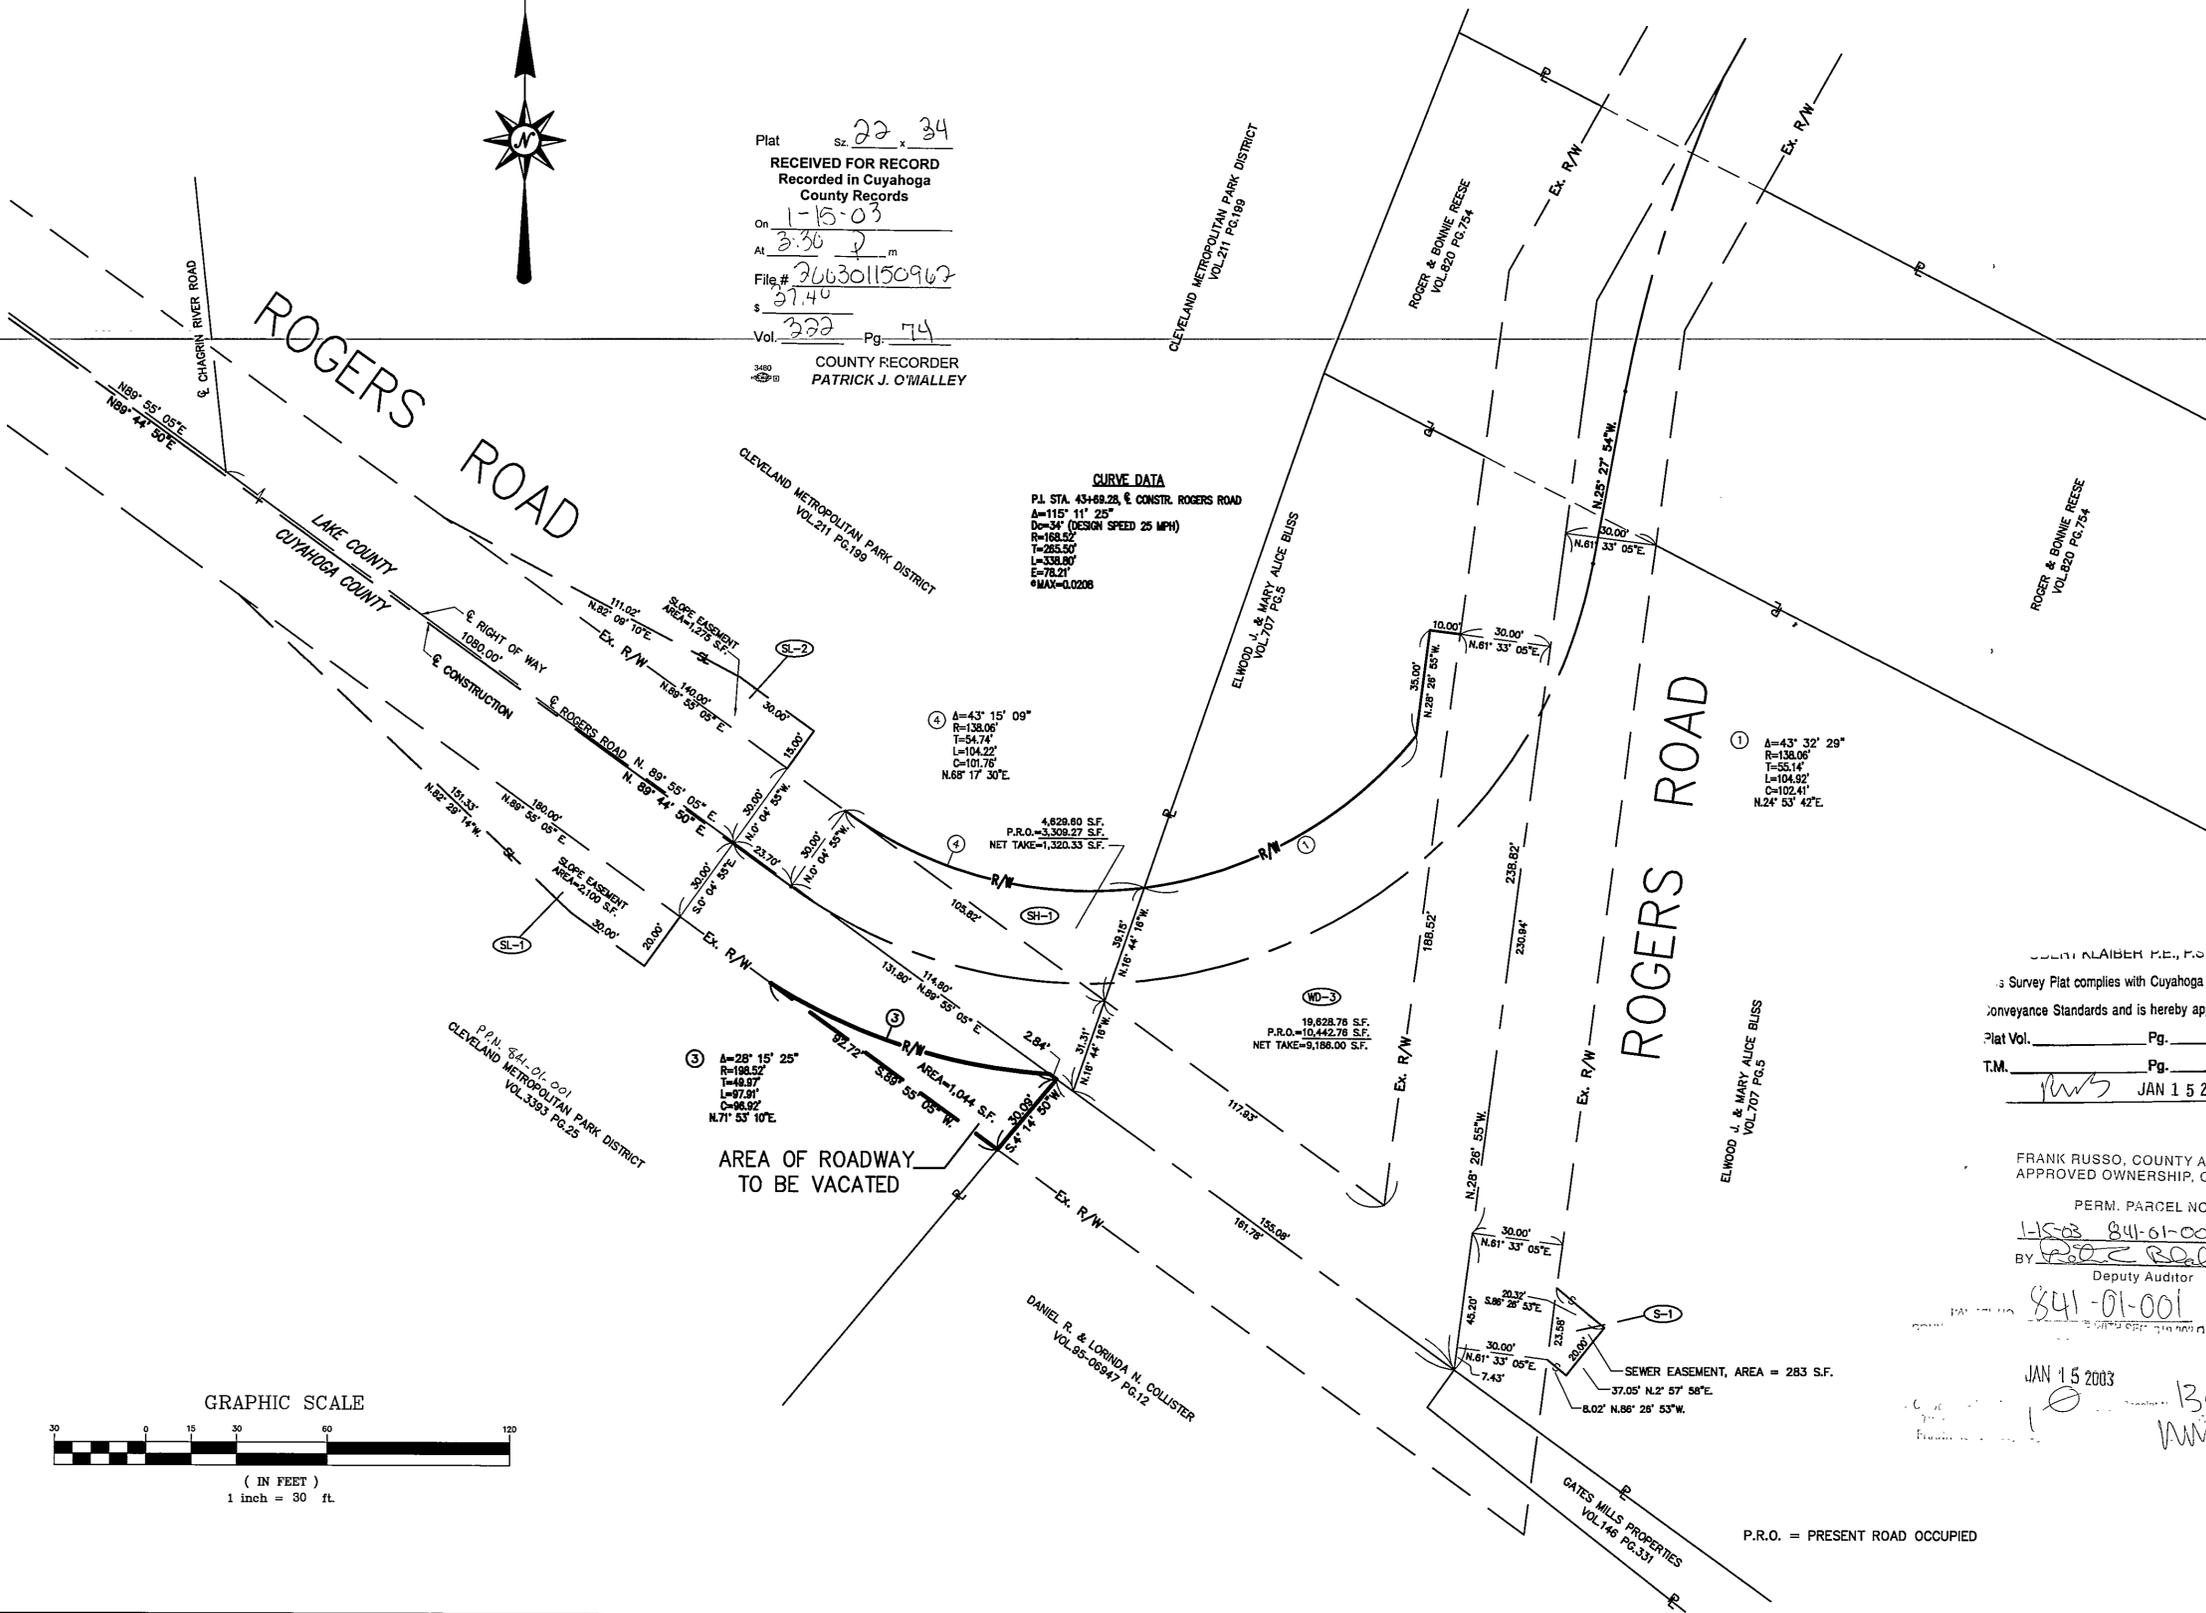

APPROVALS

Approved by the Mayor of the Village of Gates Mills
 this 16 day of Dec., 2002.

Jane E. Blome
 Village of Gates Mills Mayor

Approved by the Engineer of the Village of Gates Mills
 this 14 day of Jan, 2003

John [Signature]
 Village of Gates Mills Engineer

Approved by the Law Director of the Village of Gates Mills
 this 16 day of Dec, 2002.

[Signature]
 Village of Gates Mills Law Director

CLERK'S CERTIFICATION

I hereby certify that Ordinance No. 3117, an ordinance
 vacating a portion of Rogers Road was enacted by the
 Council of the Village of Gates Mills as shown hereon and
 is duly recorded in the minutes of the meeting thereof.

[Signature]
 Village of Gates Mills Clerk

SURVEYOR'S CERTIFICATION

This plat was prepared by me in accordance with the provisions
 of Ordinance No. 3117 of the Village of Gates Mills Council and
 to the best of my knowledge and belief is a true and correct
 representation of the information contained therein.

Timothy P. Hadden Date Dec. 10, 2002


Timothy P. Hadden, Ohio P.S. No. 6786
 CT Consultants, Inc.
 35000 Kaiser Court
 Willoughby, Ohio 44094
 Tel. (440) 951-9000



Survey Plat complies with Cuyahoga County
 Conveyance Standards and is hereby approved.
 Plat Vol. _____ Pg. _____
 T.M. _____ Pg. _____
1/15/03 JAN 15 2003

FRANK RUSSO, COUNTY AUDITOR
 APPROVED OWNERSHIP, ONLY, OF
 PERM. PARCEL NO.
HS03 841-01-001
 BY [Signature]
 Deputy Auditor

JAN 15 2003
10 1355E
MM

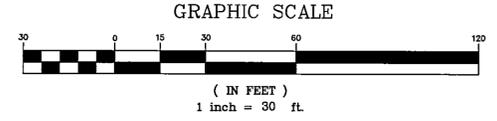

DATE: 10-31-02 - TIME: 11:33 - H:\CT\97301\SDSK\vacationplat.dwg

CT Consultants
 engineers | architects | planners
 35000 Kaiser Court Willoughby, Ohio 44094
 440.951.9000 www.ctconsultants.com