


MAP OF SURVEY  
FOR

WILLIAM J. AMOS

KNOWN AS BEING PART OF LOT 10,  
TRACT 3 IN RANGE 10, TOWNSHIP 9 OF  
THE CONNECTICUT WESTERN RESERVE

CITY OF WILLOUGHBY HILLS

COUNTY OF LAKE - STATE OF OHIO

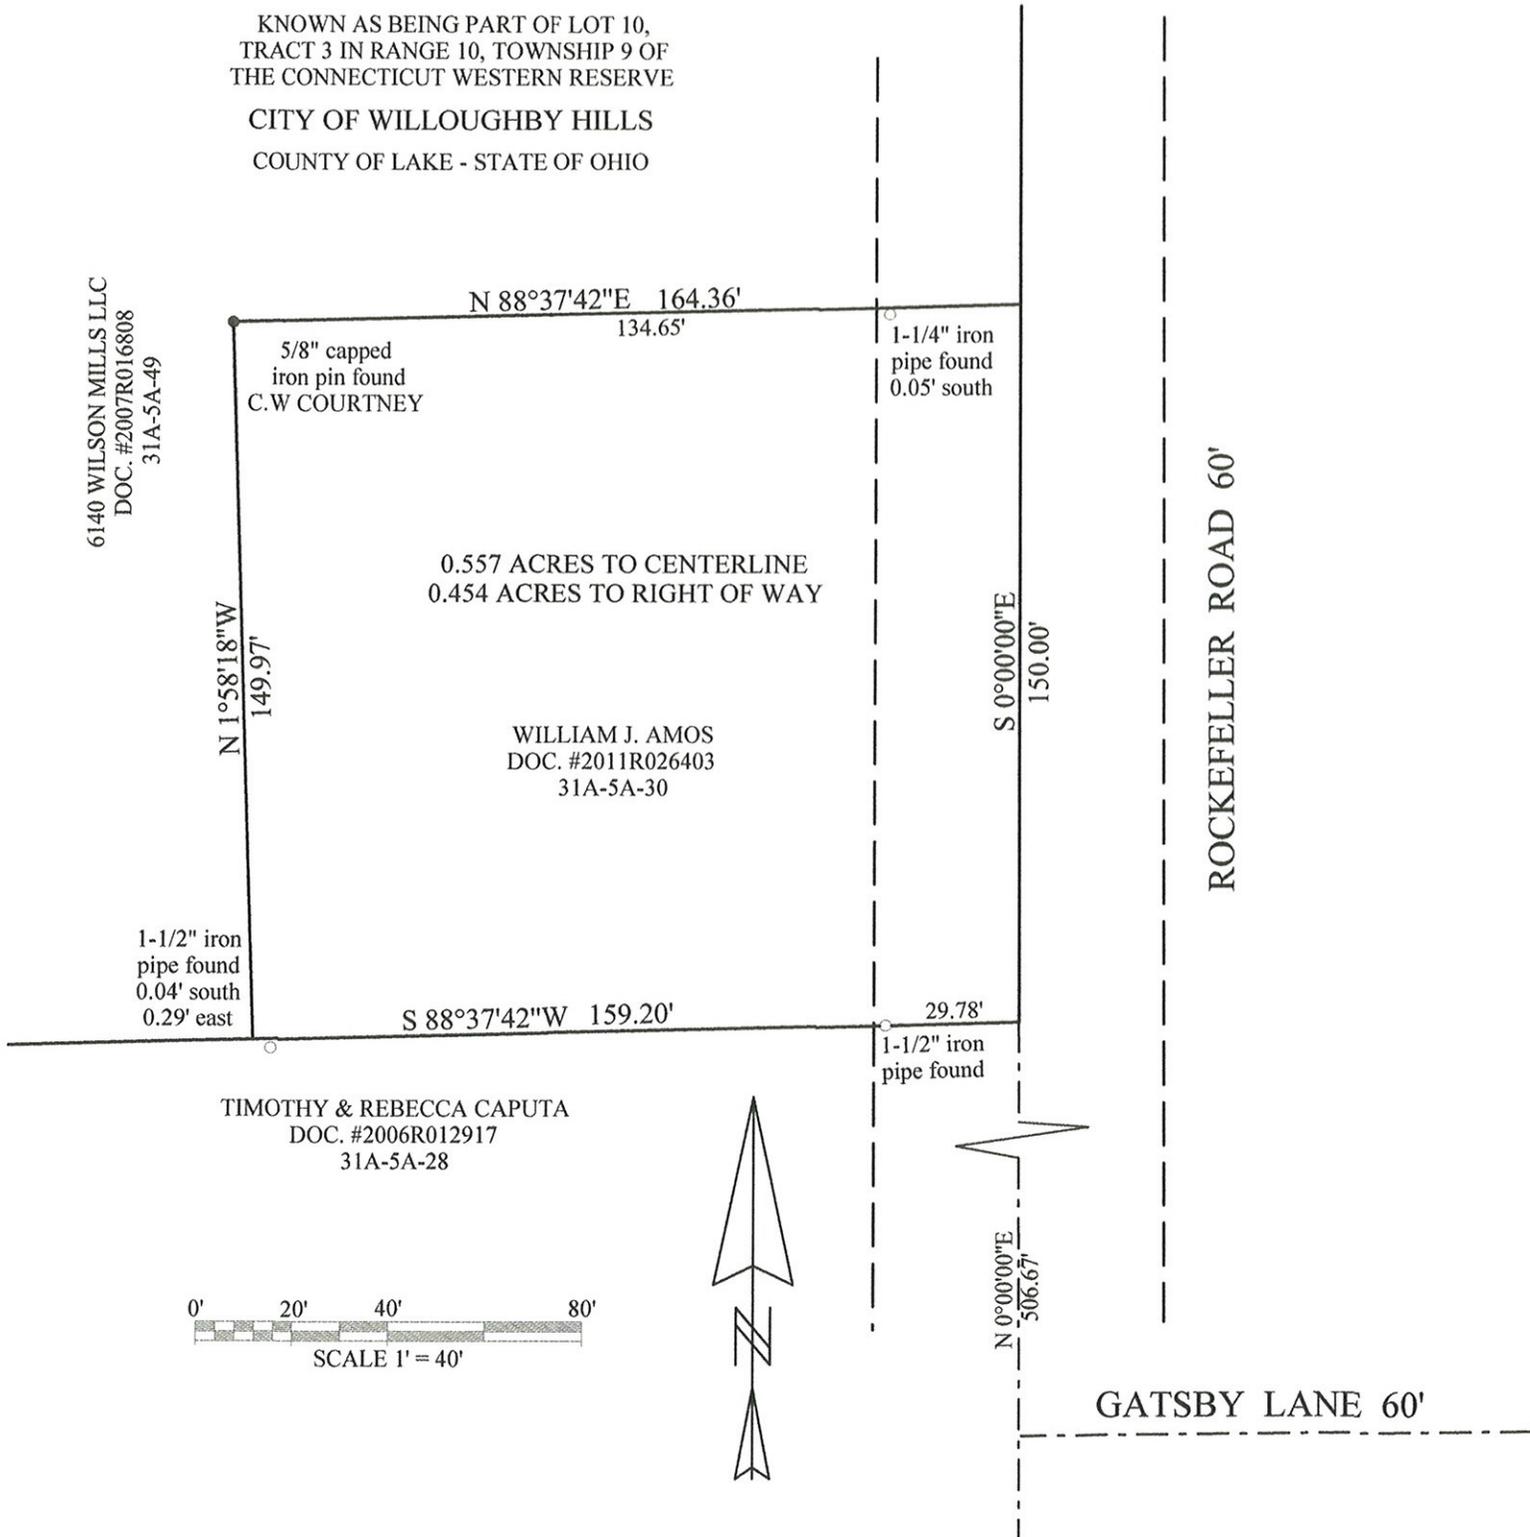

THIS MAP OF SURVEY REPRESENTS A TRUE FIELD SURVEY PERFORMED BY ME ON AUGUST 22, 2016. BEARINGS SHOWN HEREON ARE TO AN ASSUMED MERIDIAN AND ARE USED TO DENOTE ANGLES ONLY. DISTANCES ARE EXPRESSED IN FEET AND DECIMAL PARTS THEREOF IN ACCORDANCE WITH OHIO ADMINISTRATIVE CODE 4733-37.

*James A. Ziemba* 8-25-2016  
JAMES A. ZIEMBA PROFESSIONAL SURVEYOR #7094



BENCHMARK SURVEY COMPANY  
5964 SOUTH RIDGE ROAD  
MADISON, OHIO 44057  
440-428-8599  
AUGUST 22, 2016