


**SITE PLAN
FOR**

R.C. REED CONST.


BEING S/L 5 IN HEATHERSTONE VILLAGE
SUB'D No. 2 IN THE TOWNSHIP OF
PAINESVILLE, LAKE COUNTY, OHIO.

Grading Plan Approved
as shown and/or noted
THOMAS P. GILLES, P.E.
Lake County Engineer

By GJH Date 7.15.93

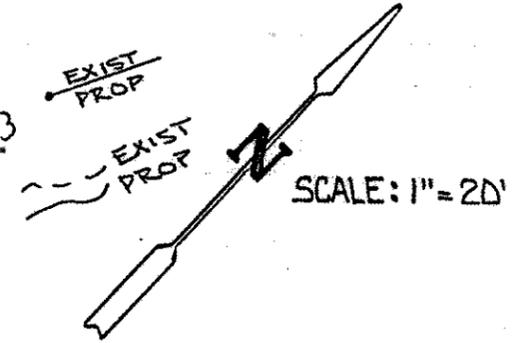

**ROOF DRAINS
SHALL DISCHARGE
TO SPLASH BLOCKS.**

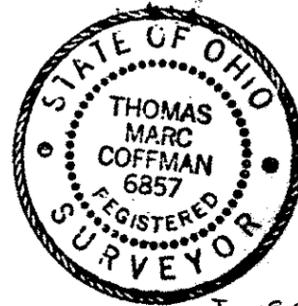

I, the undersigned hereby certify that
this topography, indicated by 1' contours,
and elevations shown hereon represent an
actual field survey made by me on MAY 14, 1993
and that the elevations were taken at
appropriate intervals and that as of that
date they existed as indicated hereon.


J.M. Coffman P.S.
No. 6857

VILLAGE SURVEYING CO.
FAIRPORT HARBOR OHIO 44077
(216) 357-1359

APPROVED
PAINESVILLE TOWNSHIP
ZONING DEPARTMENT
#8500 Street
7/13/93

CURVE DATA ⊗

R=65.00
A=42.63
C=41.87
B= S55°27'23"E

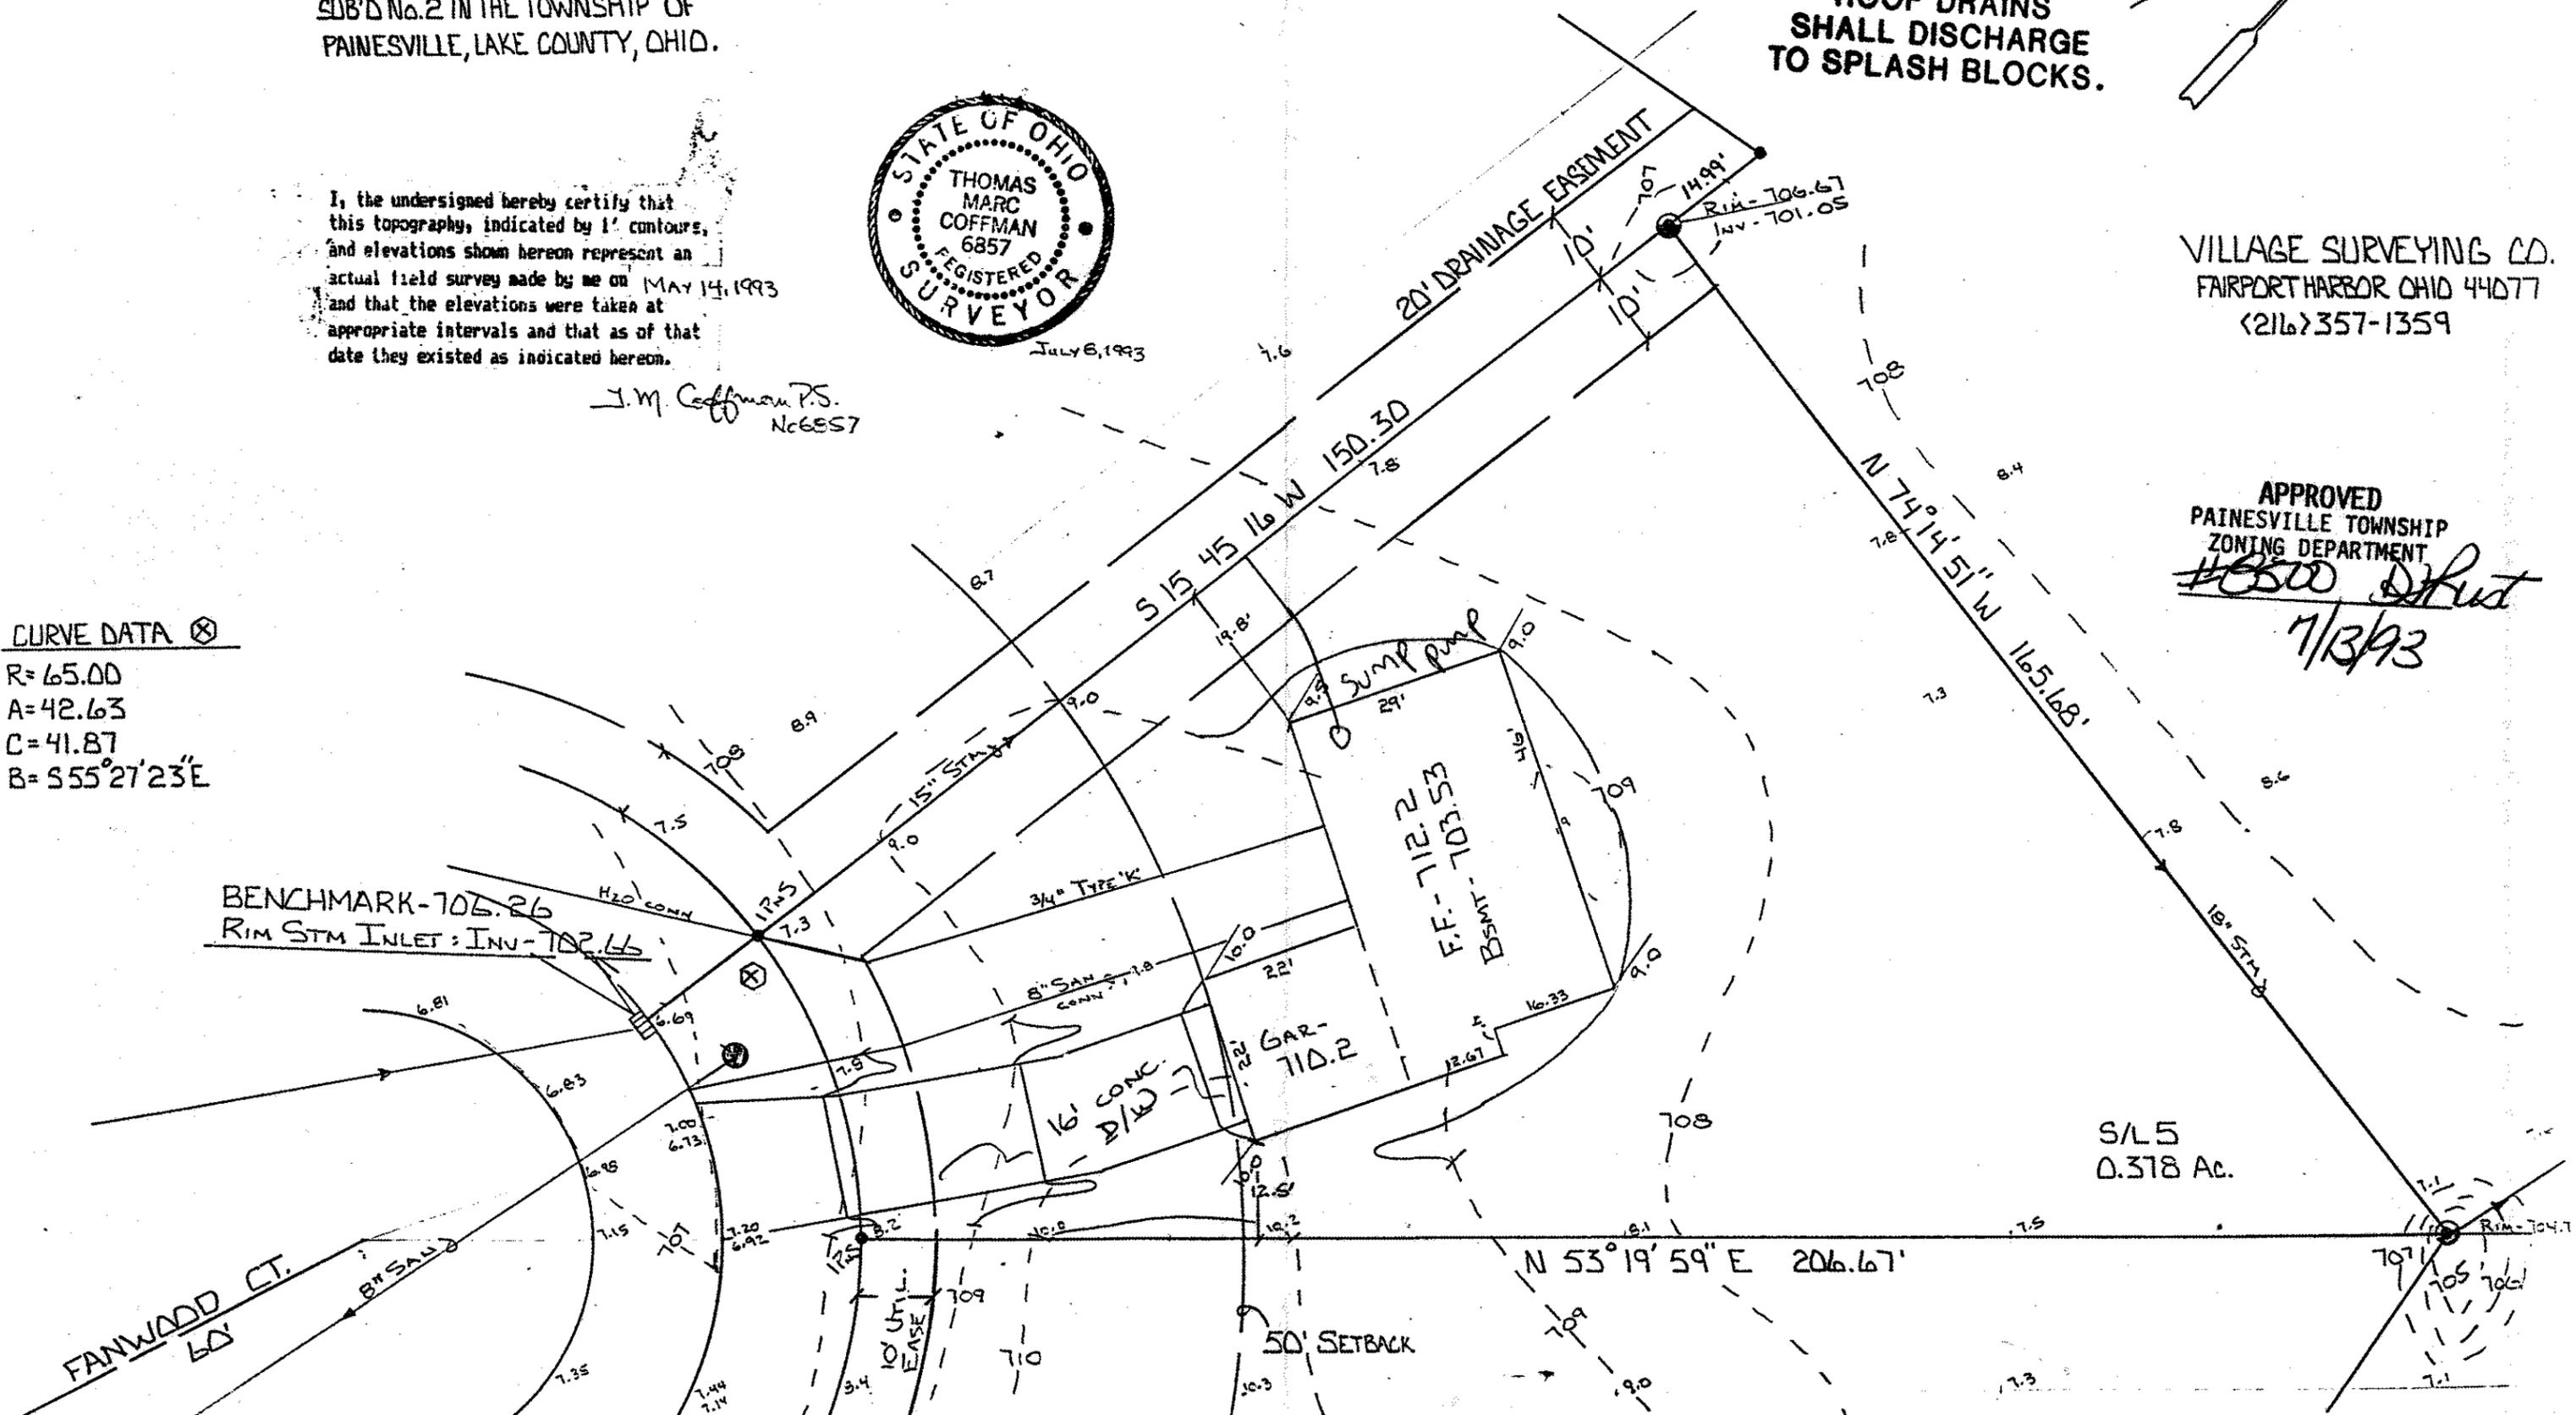

S/L 5
0.378 Ac.

N 53° 19' 59" E 206.67'

BENCHMARK-706.26
RIM STM INLET: INV-702.66

FANWOOD CT.
60'

50' SETBACK

16' CONC
D/W

GAR-
710.2

sump pump

F.F.-712.2
B.S.M.T.-703.53

3/4" TYPE 'K'

8" SAN
CONN 711.8

10' UTIL
EASE


20' DRAINAGE EASEMENT

S 15° 45' 16" W 150.30'

Rim-704.7

Rim-706.67
Inv-701.05

8" SAN

H2O CONN

7.00

6.73


























































































































































