

SITE PLAN
FOR

MANGES & ASSOCIATES


KNOWN AS BEING PAR OF SUBLLOT 8
IN THE URBANHURST ALLOTMENT AS
RECORDED IN VOLUME G, PAGE 8 OF
THE LAKE COUNTY PLAT RECORDS

TOWNSHIP OF PAINESVILLE
COUNTY OF LAKE - STATE OF OHIO

Grading Plan Approved
as shown and/or noted
JAMES R. GILLS, P.E.
Lake County Engineer

Date *4/18/03*

APPROVED
PAINESVILLE TOWNSHIP
ZONING DEPARTMENT
2003086
JH

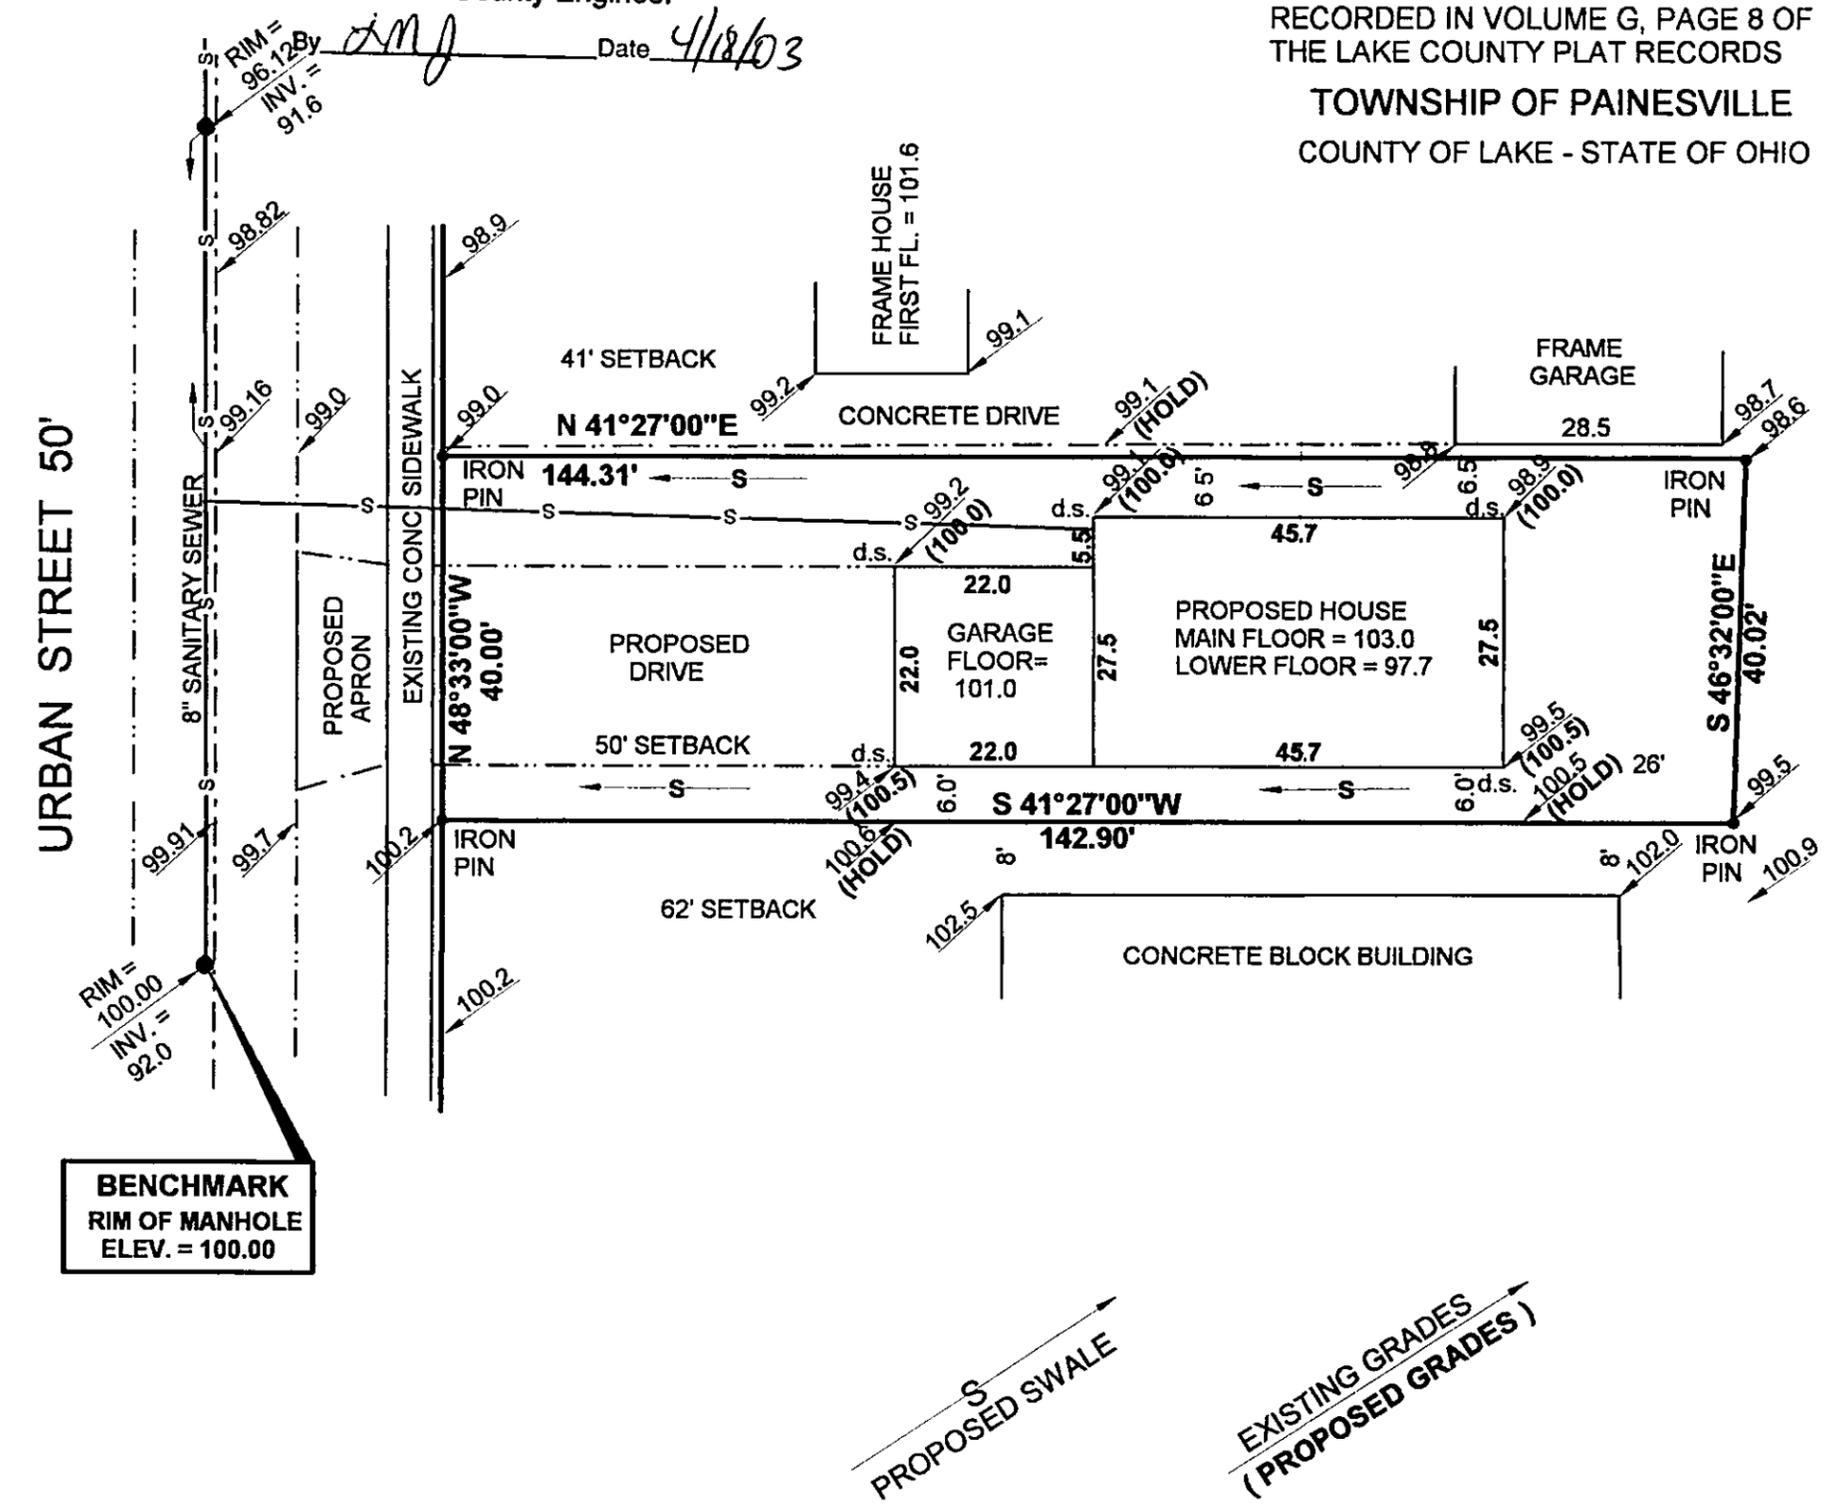

ALL ELEVATIONS SHOWN HEREON ARE TAKEN
FROM AN ACTUAL FIELD SURVEY PERFORMED
BY ME ON MARCH 31, 2003.

d.s. = DOWNSPOUTS INSTALLED WITH SPLASHBLOCKS


UNDERGROUND UTILITIES SHOWN HEREON ARE TAKEN
FROM IMPROVEMENT PLANS PROVIDED BY THE LAKE
COUNTY UTILITIES OFFICE

SEWER AND WATER CONNECTIONS ARE TO BE
VERIFIED AT TIME OF CONSTRUCTION

TEMPORARY STONE TO BE MAINTAINED
AT DRIVEWAY DURING CONSTRUCTION



James A. Ziemba
JAMES A. ZIEMBA, PROFESSIONAL SURVEYOR #7094

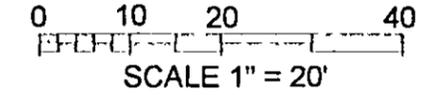

PROPOSED SWALE
EXISTING GRADES
(PROPOSED GRADES)

BENCHMARK SURVEY COMPANY
5964 SOUTH RIDGE ROAD
MADISON, OHIO 44057-9741
MARCH 31, 2003
1-440-428-8599