

HYDRAULIC PROFILE
HORIZ: 1"=45' VERT: 1"=5'

"I, the undersigned hereby certify that this topography indicated by 6", 1", or 2' contours, and elevations shown hereon represent an actual field survey made by me on the 8th day of July, 2003 and that the elevations were taken at appropriate intervals and that as of that date they existed as indicated hereon."

Name: *James R. Gills* #16343 Reg. No.

Stormwater Management Plan
Approved as shown and/or noted
JAMES R. GILLS, P.E.
County Drainage Engineer


By: *JRG* Date: 12/04/03
12" Minimum Drive Culvert
ROOF DRAINS
SHALL DISCHARGE
TO SPLASH BLOCKS.

APPROVED
SIDE LINES & SET BACK
PERRY TOWNSHIP ZONING
PERMIT NO. 7620
ZONING INSPECTOR

CURVE	LENGTH	RADIUS	CHORD	BEARING	DELTA
C1	15.12	9549.34	15.12	N70°26'51"E	00°05'27"
C2	225.81	9549.34	225.80	N69°43'29"E	

TBM TOP OF HYDRAULIC ELEV. - 807.83

BLAIR ROAD - 60'

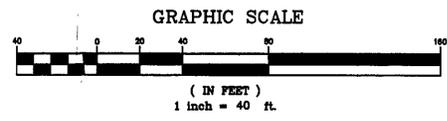

This project is exempt from
ESC Plan Review
Date 11-18-03
Lake SWCD

EXISTING UTILITIES NOTE:
THE SIZE AND LOCATION, BOTH HORIZONTAL AND VERTICAL OF THE UNDERGROUND UTILITIES SHOWN HEREON, HAVE BEEN OBTAINED BY A SEARCH OF AVAILABLE RECORDS. VERIFICATION BY FIELD OBSERVATION HAS BEEN CONDUCTED WHERE PRACTICAL, HOWEVER, BABCOCK, JONES AND ASSOCIATES INC. DOES NOT GUARANTEE THE COMPLETENESS NOR ACCURACY THEREOF.



REV. NO.	DESCRIPTION	DATE	BY	CHK'D

bj BABCOCK, JONES AND ASSOCIATES, INC
CIVIL ENGINEERS - SURVEYORS - LAND PLANNERS
PAINESVILLE OHIO 44077

DATE 7/10/03
DESIGN BY HJ
DRAWN BY NS
APPROVED BY HJ

SITE PLAN
FOR
MATT SULLIVAN
BLAIR ROAD 3A-41-21
PERRY TOWNSHIP LAKE COUNTY STATE OF OHIO

SCALE 1"=40'
JOB NO 03-049
SHEET 1 OF 1