

TEMPORARY SEEDING SPECIFICATIONS			
SEEDING DATES	SPECIES	LB./1000 FT.	PER AC.
MARCH 1 TO AUGUST 15	OATS	3	4 BUSHEL
	TALL FESCUE	1	40 LB.
	ANNUAL RYEGRASS	1	40 LB.
	PERENNIAL RYEGRASS	1	40 LB.
	TALL FESCUE	1	40 LB.
AUGUST 16 TO NOVEMBER 1	RYE	3	2 BUSHEL
	TALL FESCUE	1	40 LB.
	ANNUAL RYEGRASS	1	40 LB.
	WHEAT	3	2 BUSHEL
	TALL FESCUE	1	40 LB.
NOVEMBER 1 TO SPRING SEEDING	ANNUAL RYEGRASS	1	40 LB.
	TALL FESCUE	1	40 LB.
	PERENNIAL RYEGRASS	1	40 LB.

NOTE: OTHER APPROVED SEED SPECIES MAY BE SUBSTITUTED.

REVISIONS	BY



Barrington
CONSULTING GROUP, INC.
9114 TYLER BLVD., MENTOR, OHIO 44060
PHONE 440.205.1260 FAX 440.205.1262
BC@BarringtonCGI.com

NOTTINGHAM BUILDERS
PETE KLEIN
32340 TRACEY LANE
SOLOON, OHIO 44139
440-554-6444



SITE PLAN
P.P. No. 03A005C000340 SPRING LAKE BLVD.
PERRY, OHIO

DATE
CHECKED
DWN
DATE
AUG. 29, 2005
SCALE
1" = 20'
JOB NO.
05036
SHEET
11

REVIEWED AND ACCEPTED
LAKESIDE HEALTH DISTRICT
Date: 7/12/05 BY: [Signature]

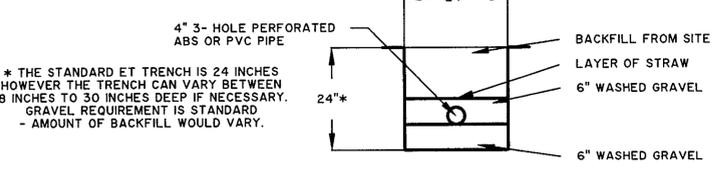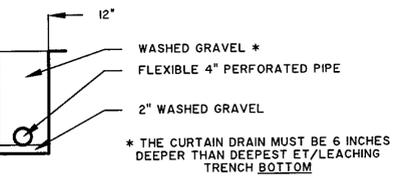

ADJUST ALL TANKS, BOXES TO GRADE			
EXISTING PROFILE	PROPOSED PROFILE	HSE. F.F. ELEV.	
690		+689.25	690
685			685
680		+680.58	680
675			675

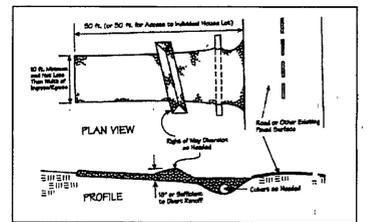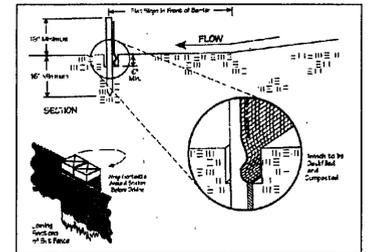

PROFILE:
SCALE 1" = 20' HOR / 1" = 5' VERT.

APPROVED
SIDE LINES & SET BACK
PERRY TOWNSHIP ZONING
PERMIT NO. 71674
ZONING INSPECTOR

Grading Plan Approved
as shown and/or noted
JAMES R. GILLS, P.E.
Lake County Engineer

By: [Signature] Date: 9/16/05

CERTIFICATION:
I, THE UNDERSIGNED, HEREBY CERTIFY THAT THIS TOPOGRAPHY INDICATED BY 1 FOOT CONTOURS AND ELEVATION SHOWN HEREON REPRESENTS AN ACTUAL SURVEY MADE BY ME ON THE 29th DAY OF AUGUST, 2005 AND THE ELEVATIONS WERE TAKEN AT AN APPROPRIATE INTERVAL AND AS OF THAT DAY THEY EXISTED AS INDICATED HEREON.
I HEREBY CERTIFY THAT THIS PLAN WAS PREPARED BY ME AND IS CORRECT TO THE BEST OF MY KNOWLEDGE AND BELIEF.
DAVID W. NOVAK, P.S. No. 7507