
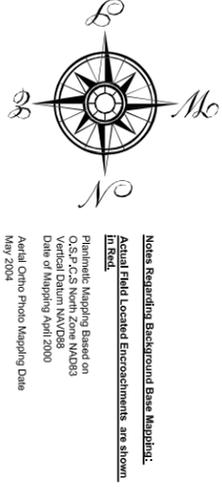


Plat of Survey

SITUATED IN THE TOWNSHIP OF MADISON, COUNTY OF LAKE AND STATE OF OHIO & BEING PART OF LOTS 5 & 6, TRACT 4, TOWNSHIP 12 NORTH, RANGE 6 WEST AND PART OF LOTS 9, TRACT 4, TOWNSHIP 11 NORTH, RANGE 6 WEST OF THE CONNECTICUT WESTERN RESERVE SURVEY.

April 2007 Scale 1"=200'

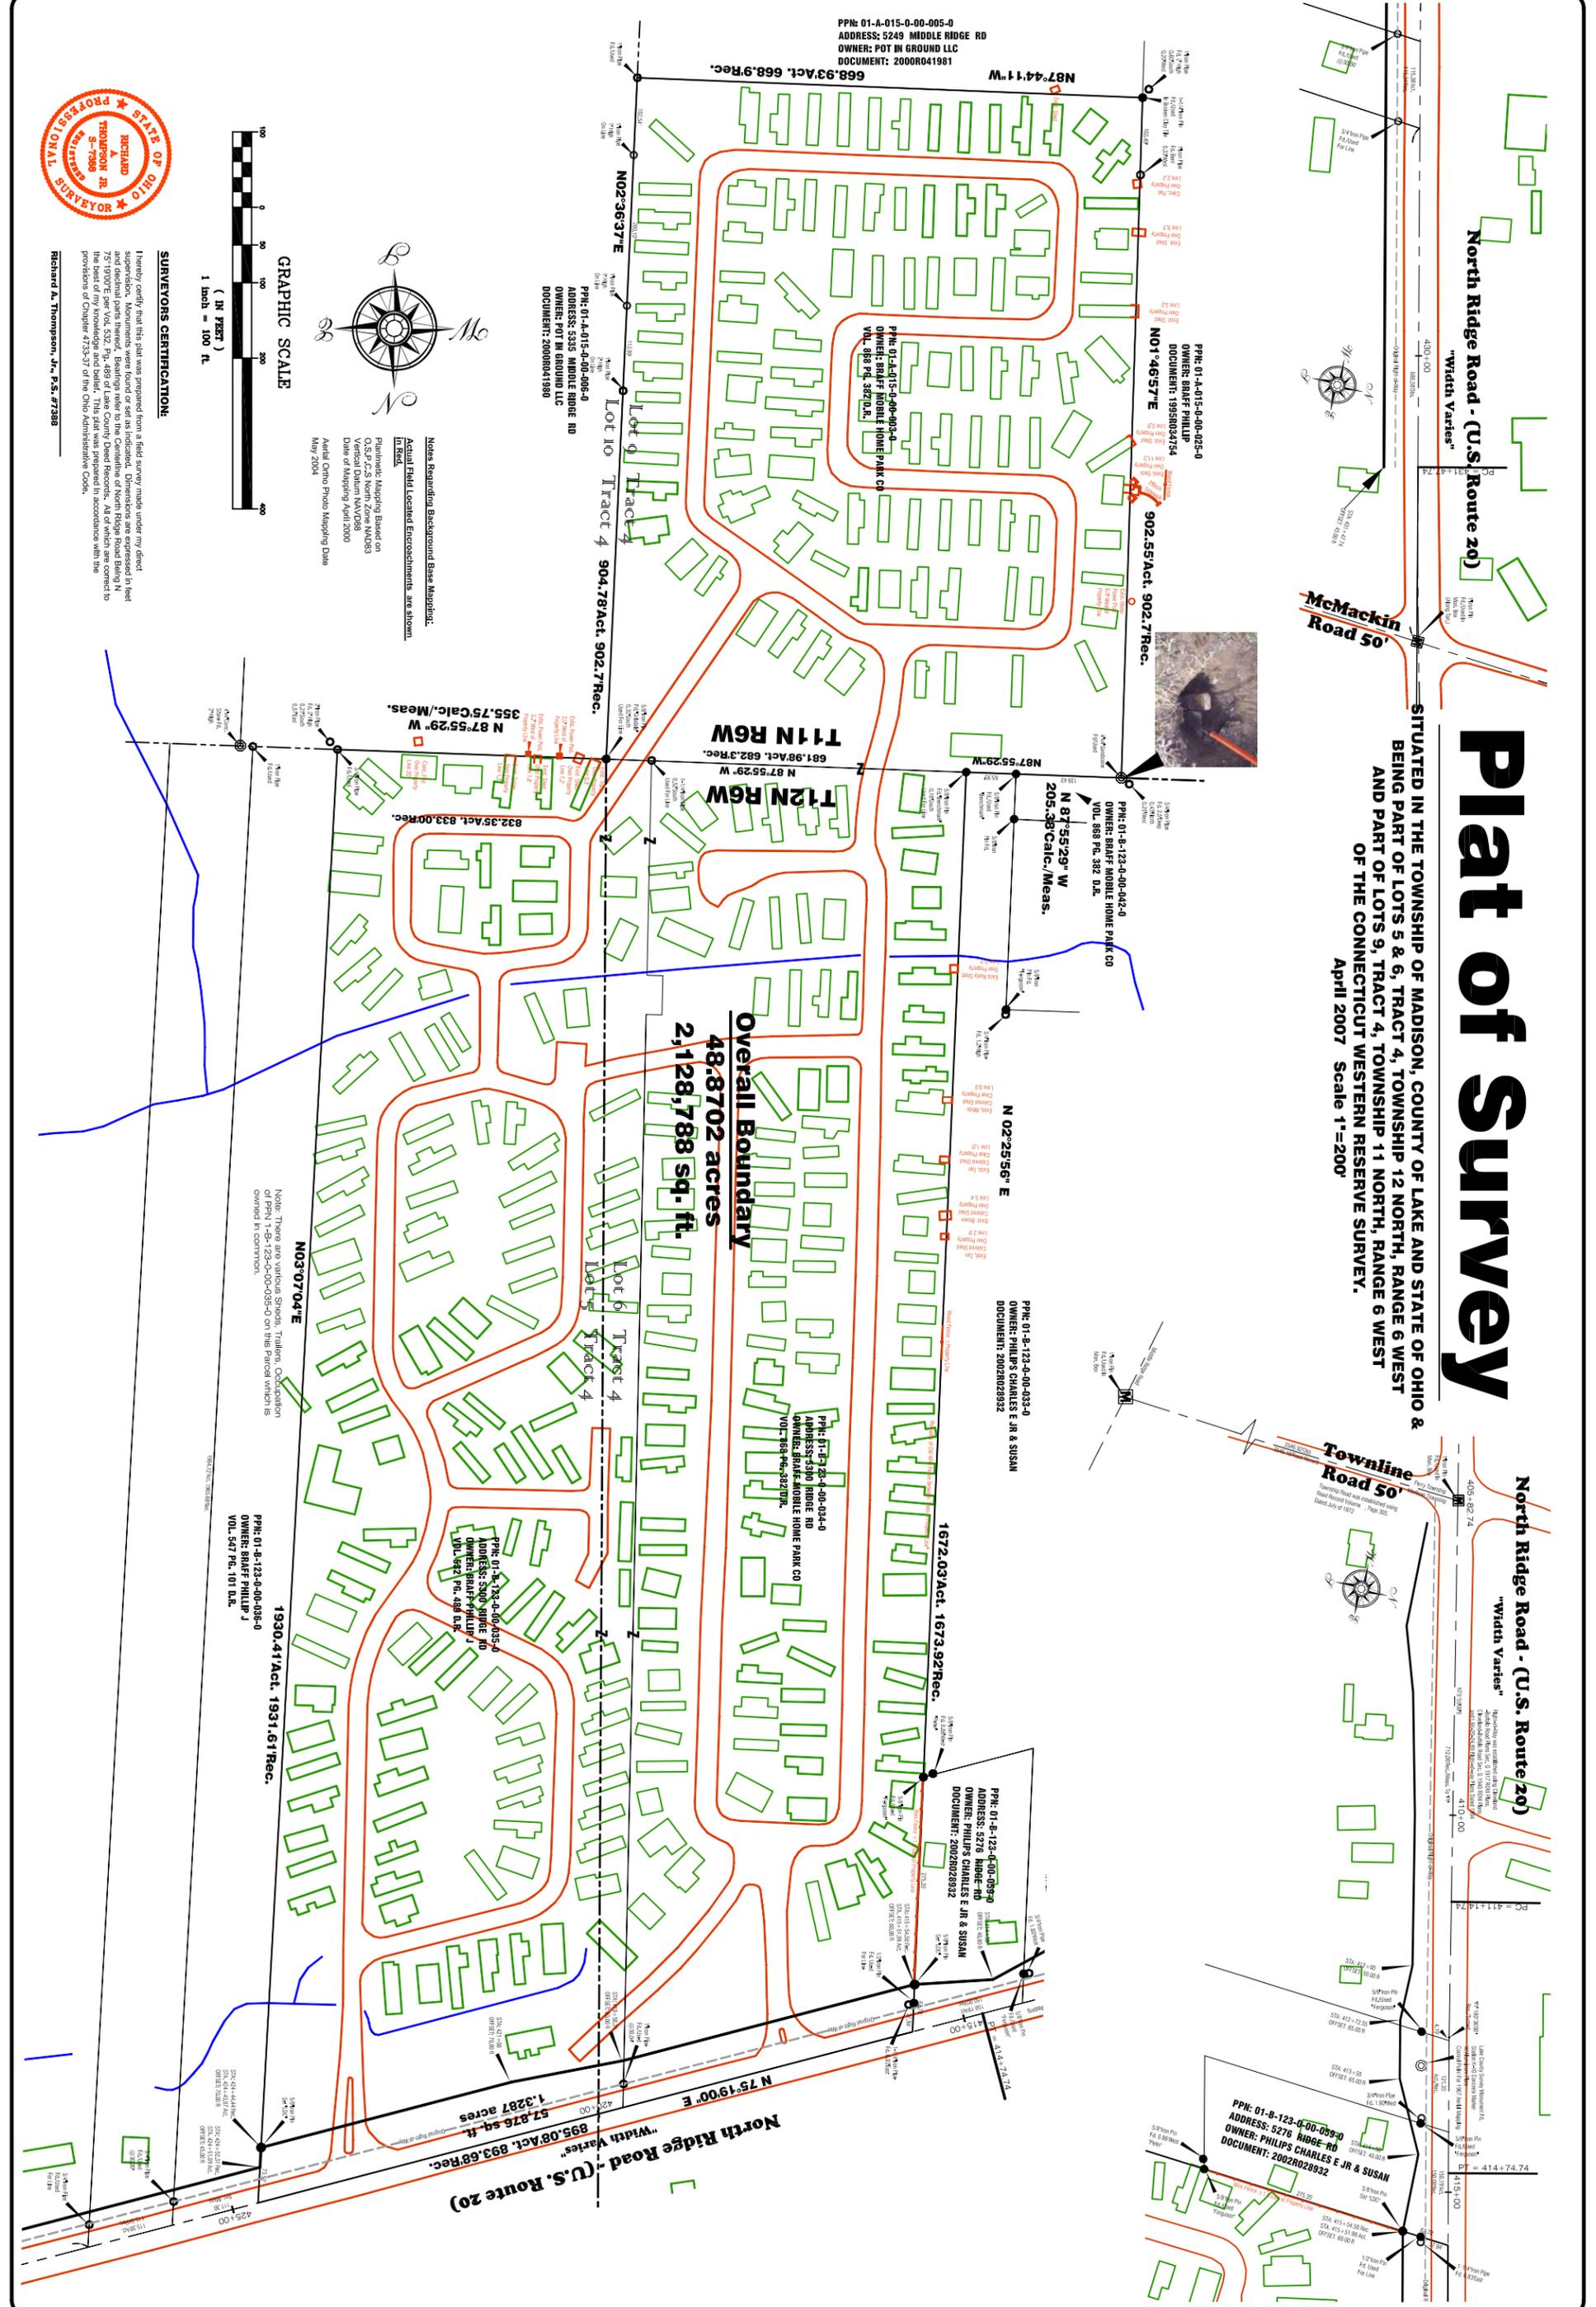

SURVEYORS CERTIFICATION:
I hereby certify that this plat was prepared from a field survey made under my direct supervision. Measurements were found or set as indicated. Dimensions are expressed in feet and decimal parts thereof. Bearings refer to the Centerline of North Ridge Road Being N 75°19'00\"/>

Richard A. Thompson, Jr., P.S., #7388

SHEET 1 OF 1
CONTRACT NO. BRAPP1-0701

Plat of Survey
Sahara Mobile Home Park
Madison Township - Lake County - Ohio

DATE: 4/13/07
SCALE: HOR. 1"=100'
VERT. 1"=100'
FILENAME: BOUNDARY
COMPUTER: S:
TAB NAME: SURVEY

LAND DESIGN consultants
www.LDCinc.net
ENGINEERS PLANNERS SURVEYORS
8585 East Avenue Mentor, Ohio 44060
TEL: (440) 255-8463 (440) 951-LAND
(440) 354-6938 FAX: (440) 255-9575

DATE: 4/13/07
SCALE: HOR. 1"=100'
VERT. 1"=100'
FILENAME: BOUNDARY
COMPUTER: S:
TAB NAME: SURVEY