

VACATION PLAT

Proposed Vacation
RP-1905

OF
Russell Boulevard, Pine Valley Drive, 50 feet wide,
Andrew Lane, 50 feet wide, Josephine Court, 50 feet wide and
Tanner Trail, 50 feet wide

of part of Pine Ridge Valley Estates as recorded
in Volume 0, Page 19 and 19-1 of L C M R
Being part of Original Lots 5 and 8
in Tract 7 now in the
CITY OF WICKLIFFE, LAKE COUNTY, OHIO
Scale 1" = 100" January, 1982

PRELIMINARY
F A THOMAS & ASSOC INC

DEC 16 1981

Dimensions shown on this plat are expressed in feet and
decimal parts thereof, permanent monuments were found or
set at points indicated hereon, all of which I certify to
be correct

FRANK A THOMAS & ASSOCIATES, INC
Consulting Engineers
Willoughby, Ohio


by
Frank Feleico Reg Surveyor No 5297

THESE DRAWINGS ARE SUBJECT
TO REVISION AND ARE NOT TO
BE USED FOR CONSTRUCTION

APPROVALS

Russell Boulevard, Pine Valley Drive, 50 feet wide,
Andrew Lane, 50 feet wide, Josephine Court, 50 feet wide and
Tanner Trail, 50 feet wide, colored hereon in red shade, were
vacated by Ordinance No. _____ passed on the _____ day
of _____, 1982, by the Council of the City of
Wickliffe, Ohio

Clerk of Council
Approved by the Planning & Zoning Commission of the City of
Wickliffe, Ohio, this _____ day of _____, 1982
Planning & Zoning Commission
Approved by the City Engineer of the City of Wickliffe, Ohio,
this _____ day of _____, 1982
City Engineer
Approved by the Director of Law of the City of Wickliffe, Ohio,
this _____ day of _____, 1982
Law Director

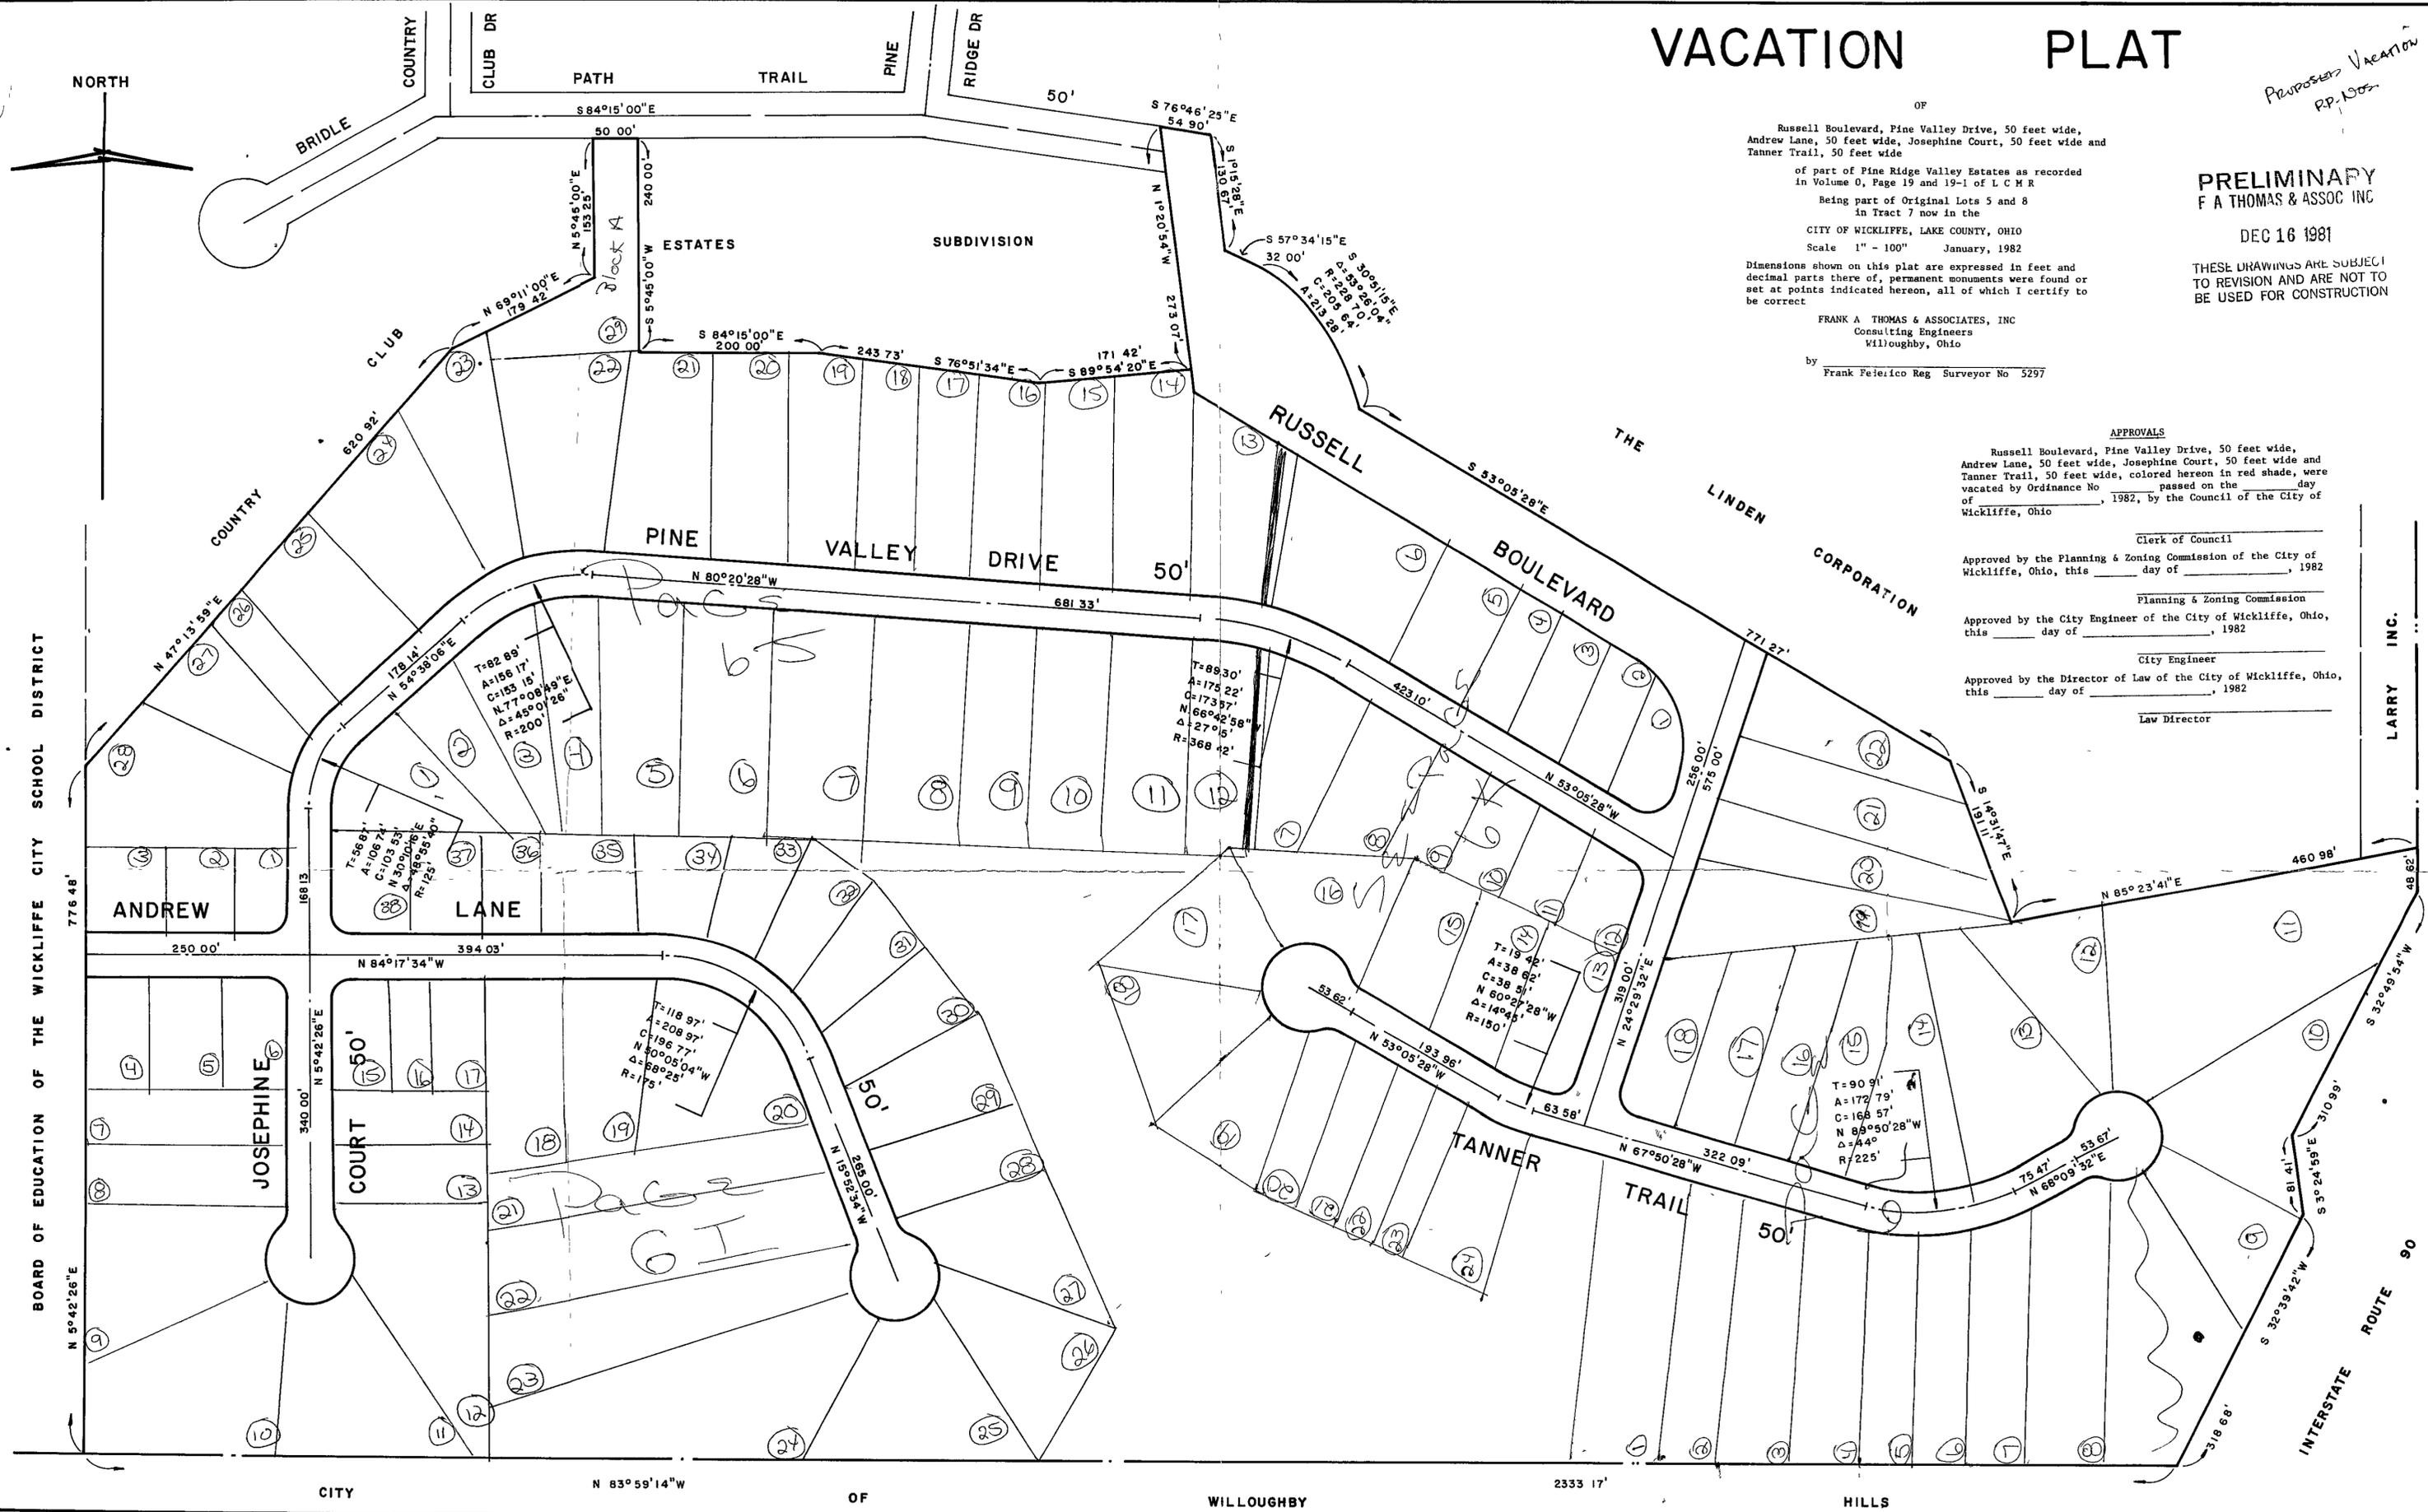

BOARD OF EDUCATION OF THE WICKLIFFE CITY SCHOOL DISTRICT

LARRY INC.
CITY OF WILLOUGHBY HILLS

CITY OF WILLOUGHBY HILLS
N 83°59'14"W
2333 17'