


Plat of Survey

A MINOR SUBDIVISION OF PROPERTY
FOR
ALBINA V. BUKKY


BEING A 3 ACRE PARCEL,
ORIGINALLY A PART OF
DEED VOL. 965 PG. 414

P. P. No. 1A-63-2

SITUATE IN THE TOWNSHIP OF MADISON, COUNTY OF LAKE,
AND THE STATE OF OHIO, AND KNOWN AS BEING A PART OF
ORIGINAL LOT 1, TRACT 14, TWP 11N, RANGE VI W,
OF THE CONNECTICUT WESTERN RESERVE

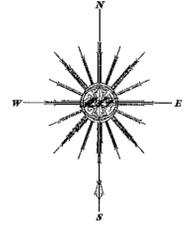

BEARINGS ARE ASSUMED FROM PRIOR SURVEY
AND ARE INTENDED TO DENOTE THE RELATIONSHIP
BETWEEN ANGLES ONLY

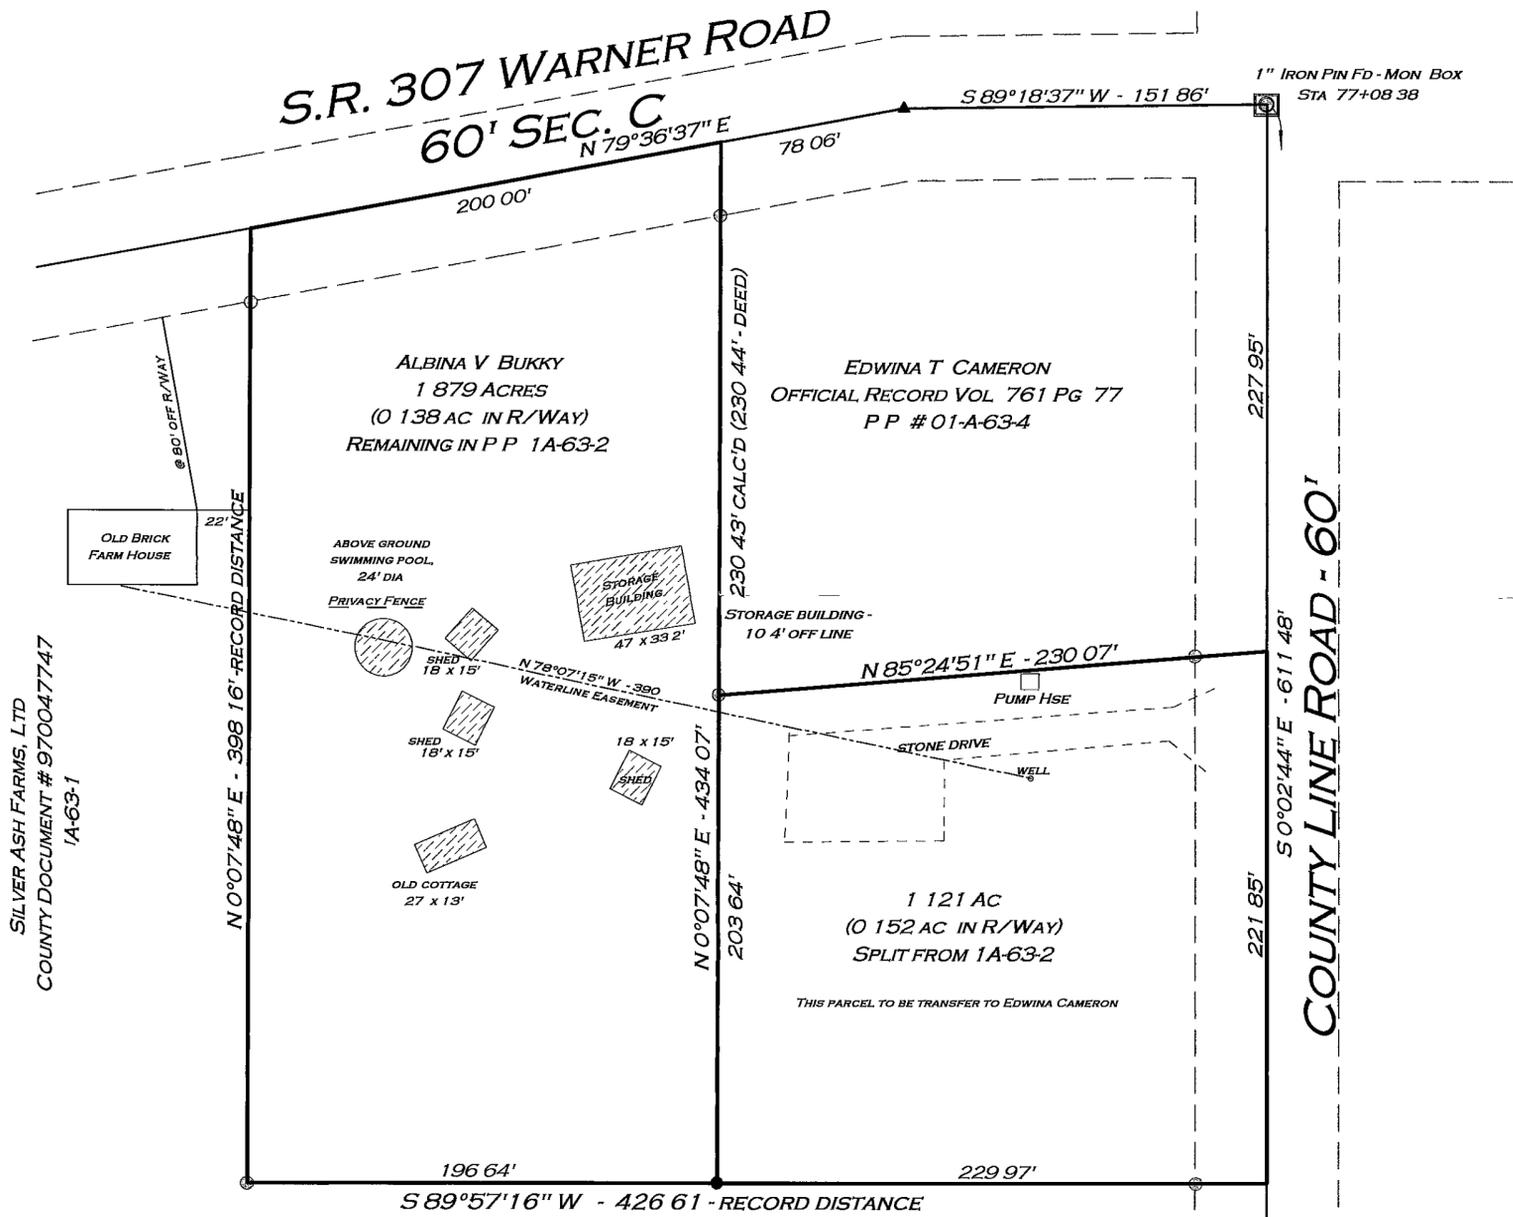

1A-63-4