


MAP OF SURVEY  
FOR  
ALBINA BUKKY


KNOWN AS BEING PART OF LOT 1 TRACT 14,  
IN RANGE 6, TOWNSHIP 11 OF THE  
CONNECTICUT WESTERN RESERVE  
TOWNSHIP OF MADISON  
COUNTY OF LAKE - STATE OF OHIO

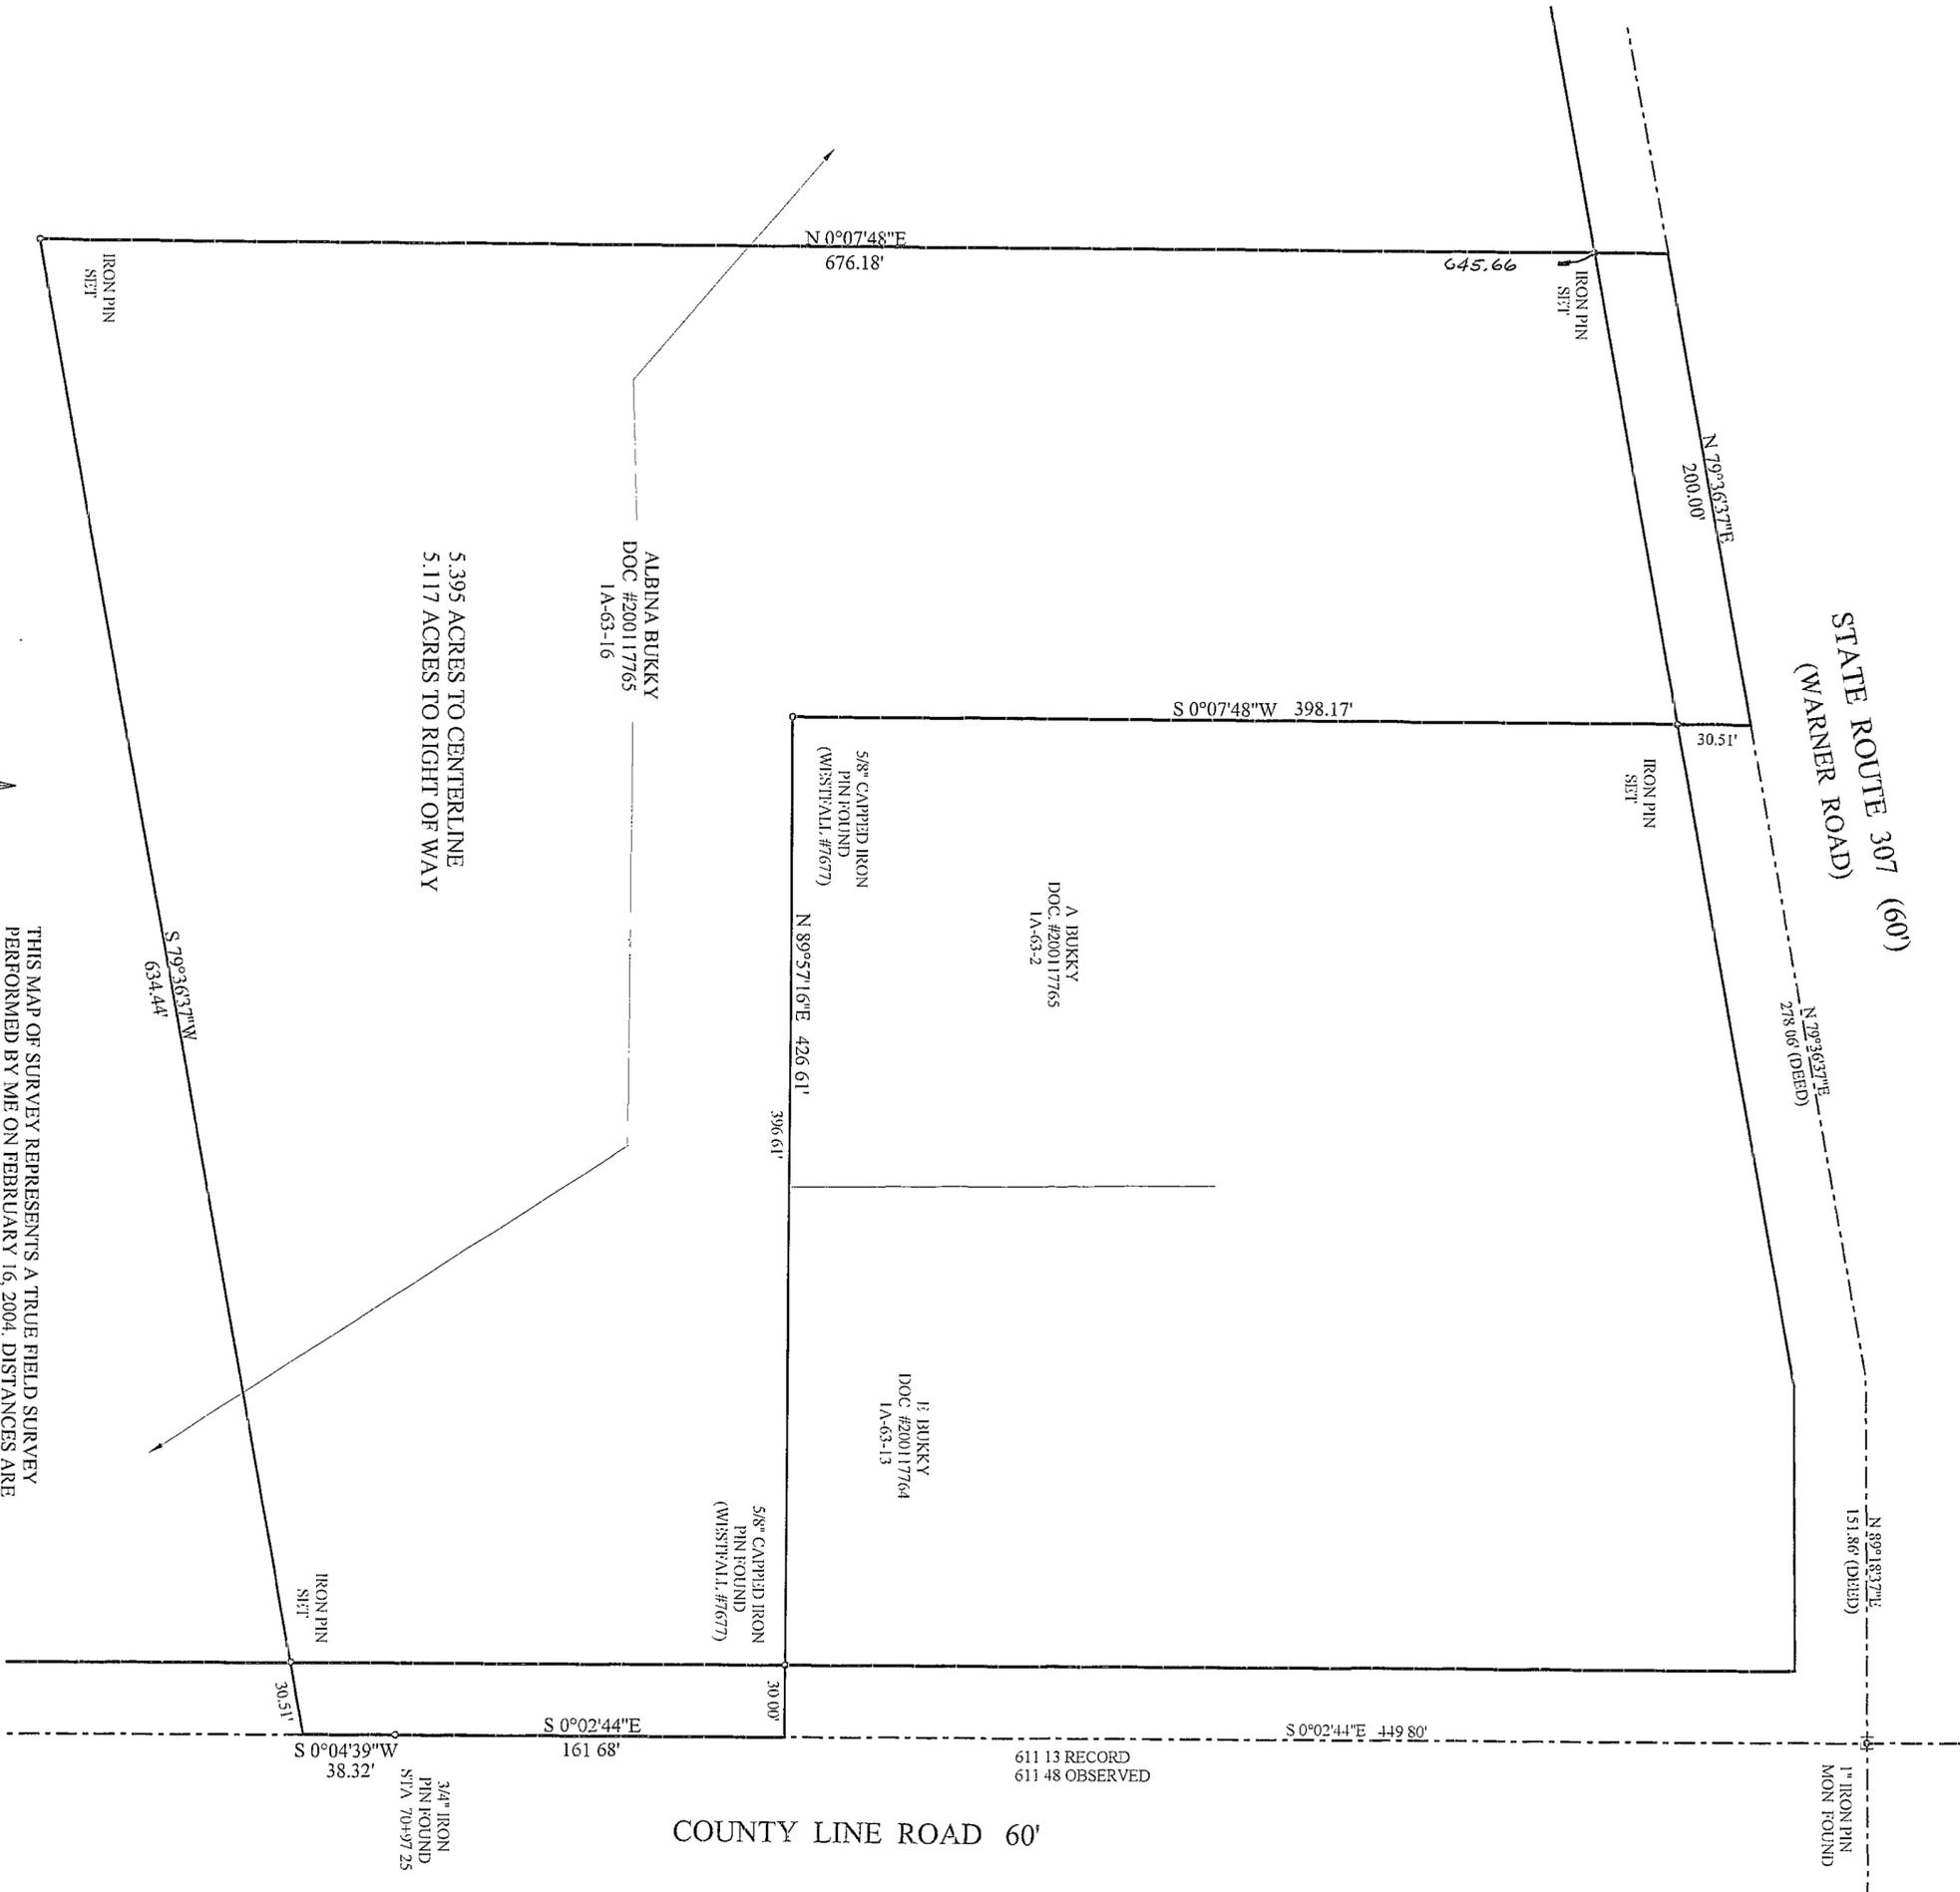

THIS MAP OF SURVEY REPRESENTS A TRUE FIELD SURVEY PERFORMED BY ME ON FEBRUARY 16, 2004. DISTANCES ARE EXPRESSED IN FEET AND DECIMAL PARTS THEREOF IN ACCORDANCE WITH OHIO ADMINISTRATIVE CODE 4733-37 IRON PINS SET ARE 5/8" X 30" REBAR CAPPED "BENCHMARK #7094" BEARINGS SHOWN HEREON ARE TO AN ASSUMED MERIDIAN AND ARE USED TO DENOTE ANGLES ONLY.

REFERENCE SURVEY: SPLIT AND RESIDUAL BOUNDARY SURVEY OF LANDS DEEDED TO ALBINA BUKKY PERFORMED BY ERIC B. WESTFALL DATED DECEMBER, 1997

*James A. Ziemba*  
JAMES A. ZIEMBA, PROFESSIONAL SURVEYOR #7094

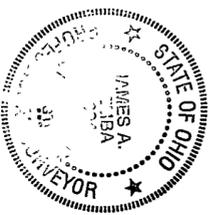

BENCHMARK SURVEY COMPANY  
5964 SOUTH RIDGE ROAD  
MADISON, OHIO 44057  
JANUARY 28, 2004  
REVISED FEBRUARY 16, 2004