



PLAT OF SURVEY FOR KEVIN THOMPSON

SITUATED IN THE TOWNSHIP OF LEROY, COUNTY OF LAKE,
AND THE STATE OF OHIO AND KNOWN AS BEING A PART
OF ORIGINAL LEROY TOWNSHIP LOTS 65 AND 66, TWP
10N, RANGE VIIW, OF THE CONNECTICUT WESTERN
RESERVE.

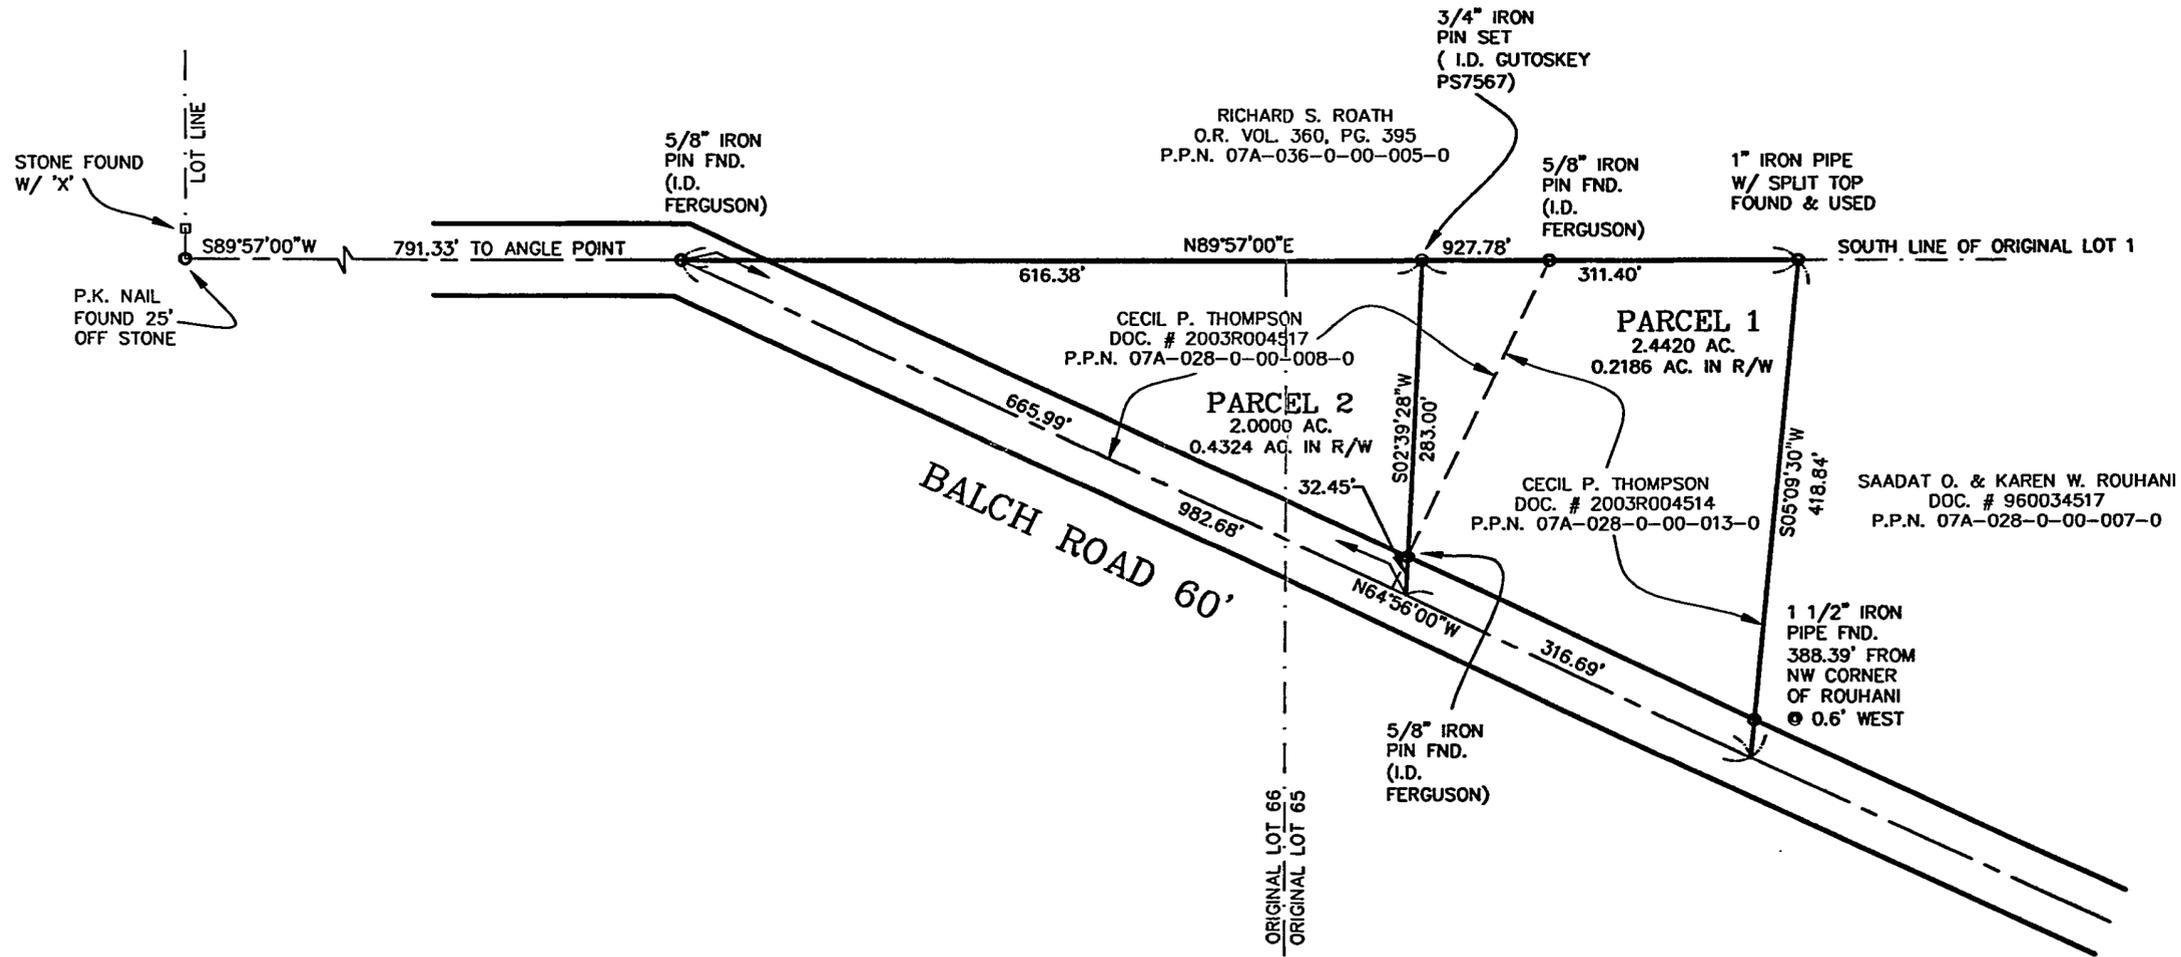

BASIS OF BEARING: ASSUMED

GRAPHIC SCALE

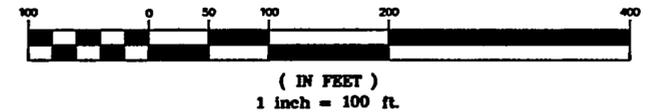

I CERTIFY THAT THIS PLAT REPRESENTS A FIELD SURVEY AND IS BASED UPON FIELD MEASUREMENTS MADE UNDER MY SUPERVISION AND ON THE EVIDENCE FOUND. DISTANCES ARE EXPRESSED IN FEET AND DECIMAL PARTS THEREOF, IN ACCORDANCE WITH OHIO ADMINISTRATIVE CODE 4733-37. MONUMENTS WERE FOUND OR SET AS INDICATED.

Joseph Gutoskey 5/13/15
JOSEPH GUTOSKEY P.S. 7567



GUTOSKEY & ASSOCIATES INC.
Civil Engineers and Surveyors

10205 Queens Way, Unit 6 TEL (440) 643-6900
CHAGRIN FALLS, OHIO 44023 FAX (440) 643-7178

CONTRACT NO.
03-1750