


MAP OF SURVEY  
FOR


**MATTHEW R. HECKER**

KNOWN AS BEING PART OF LOT 17,  
TRACT 1 IN RANGE 7, TOWNSHIP 10 OF  
THE CONNECTICUT WESTERN RESERVE  
TOWNSHIP OF CONCORD  
COUNTY OF LAKE - STATE OF OHIO

THIS MAP OF SURVEY REPRESENTS A TRUE FIELD SURVEY PERFORMED BY ME ON JUNE 18, 2014. BEARINGS SHOWN HEREON ARE TO AN ASSUMED MERIDIAN AND ARE USED TO DENOTE ANGLES ONLY. IRON PINS SET ARE 5/8" X 30" REBAR CAPPED "BENCHMARK #7094". DISTANCES ARE EXPRESSED IN FEET AND DECIMAL PARTS THEREOF IN ACCORDANCE WITH OHIO ADMINISTRATIVE CODE 4733-37.

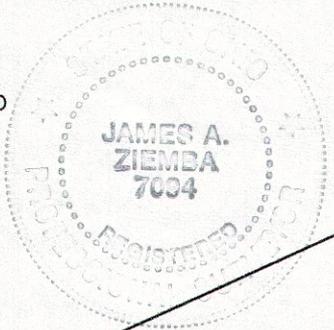

*James A. Ziemba* 6-20-2014  
JAMES A. ZIEMBA PROFESSIONAL SURVEYOR #7094

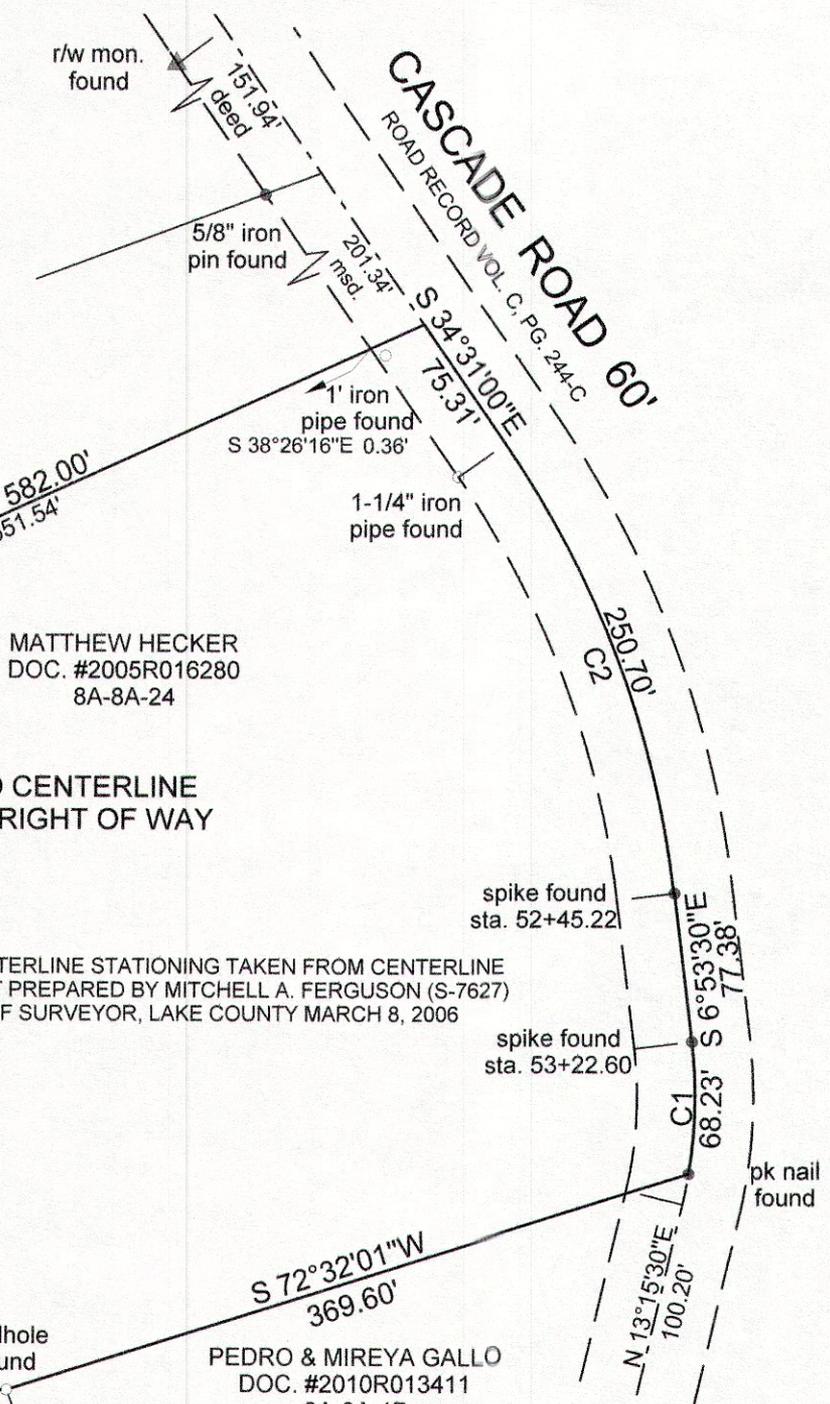

MATTHEW HECKER  
DOC. #2005R016280  
8A-8A-24

5.976 ACRES TO CENTERLINE  
5.652 ACRES TO RIGHT OF WAY



NOTE: CENTERLINE STATIONING TAKEN FROM CENTERLINE PLAT PREPARED BY MITCHELL A. FERGUSON (S-7627) CHIEF SURVEYOR, LAKE COUNTY MARCH 8, 2006

ERIC HECKER  
DOC. #2005R016279  
8A-8A-13

PEDRO & MIREYA GALLO  
DOC. #2010R013411  
8A-8A-17

MICHAEL PORTERFIELD  
VOL. 448, PAGE 530  
8A-8A-23

BENCHMARK SURVEY COMPANY  
5964 SOUTH RIDGE ROAD  
MADISON, OHIO 44057  
440-428-8599  
JUNE 18, 2014

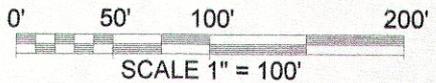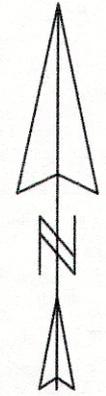

Curve	Delta Angle	Radius	Arc	Tangent	Chord	Chord Bearing
1	16°18'31"	239.70	68.23	34.35	68.00	S 1°15'46"W
2	27°45'22"	517.50	250.70	127.86	248.25	S 20°46'11"E