


**LOT-SPLIT AND SURVEY OF REMAINING LANDS**

ALL THAT CERTAIN LANDS SITUATE IN LOT 29, KERR SURVEY, IN THE CITY OF PAINESVILLE, TOWNSHIP NUMBER 11 NORTH, RANGE VIII WEST, IN THE CONNECTICUT WESTERN RESERVE SURVEY, COUNTY OF LAKE, STATE OF OHIO. A LOT SPLIT AND SURVEY OF THE REMAINDER OF THE LANDS TO ROSA AND LUSI SANDOVAL AS RECORDED IN DOCUMENT # 2002R041982 IN THE OFFICE OF THE COUNTY RECORDER.


PPN 15A-013-0-00-021-0 & PPN 15A-013-0-00-022-0

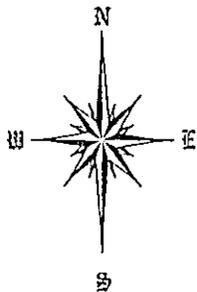

BASIS OF BEARINGS ARE TO AN ASSUMED MERIDIAN ALONG THE SOUTH LINE OF CANFIELD DRIVE NORTH 50°-30'-00" EAST

**LEGEND**

- ⊙ IRON PIN FOUND/SET
- ⊖ IRON PIPE
- DRILL HOLE
- CALC CALCULATED
- MEAS MEASURED
- OBS OBSERVED
- DEED DEED RECITED

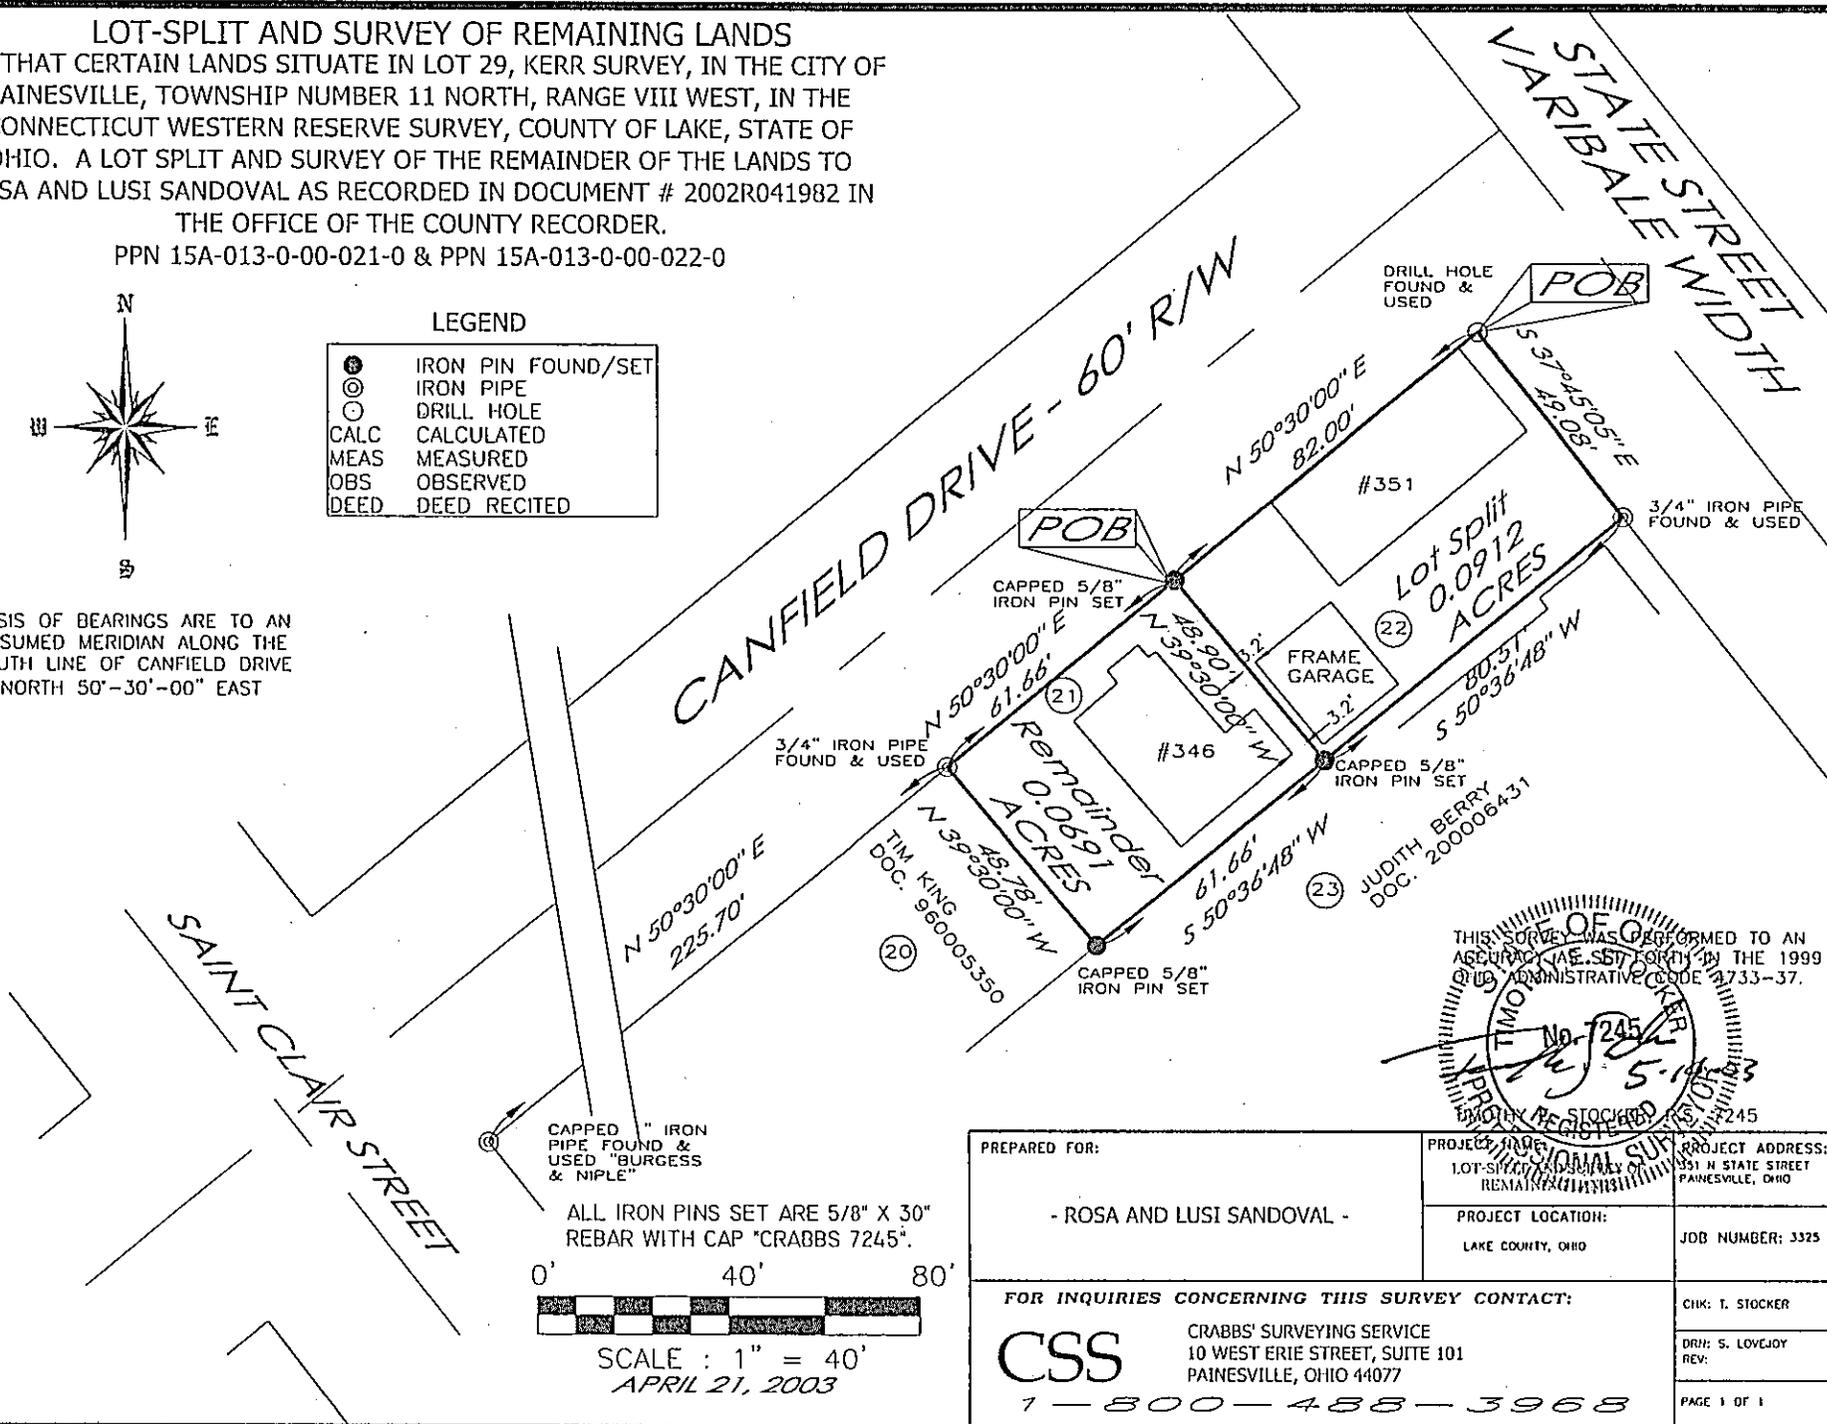

THIS SURVEY WAS PERFORMED TO AN ACCURACY SET FORTH IN THE 1999 OHIO ADMINISTRATIVE CODE 1733-37.

PROFESSIONAL SURVEYOR  
 No. 7245  
 T. STOCKER  
 APR 21 2003  
 PROJECT REGISTERED

PREPARED FOR:  - ROSA AND LUSI SANDOVAL -	PROJECT NAME: 1.07-5177 AND SURVEY OF REMAINING LANDS	PROJECT ADDRESS: 331 N STATE STREET PAINESVILLE, OHIO
	PROJECT LOCATION: LAKE COUNTY, OHIO	JOB NUMBER: 3325
FOR INQUIRIES CONCERNING THIS SURVEY CONTACT:  <b>CSS</b> CRABBS' SURVEYING SERVICE 10 WEST ERIE STREET, SUITE 101 PAINESVILLE, OHIO 44077 1-800-488-3968		CHK: T. STOCKER DRH: S. LOVEJOY REV: PAGE 1 OF 1

0' 40' 80'  
 ALL IRON PINS SET ARE 5/8" X 30" REBAR WITH CAP "CRABBS 7245".  
 SCALE : 1" = 40'  
 APRIL 21, 2003