

GRAPHIC SCALE



(IN FEET)
1 inch = 100 ft.


BOUNDARY SURVEY
FOR
INTERNATIONAL HYDRAULICS

SITUATED IN THE CITY OF MENTOR, COUNTY OF LAKE AND STATE OF OHIO AND KNOWN AS BEING PART OF ORIGINAL MENTOR TOWNSHIP BLAKE LOT, TRACT NO. 5

OCTOBER, 2005

TYLER BLVD. 80'

SAINT CLAIR AVENUE 80'

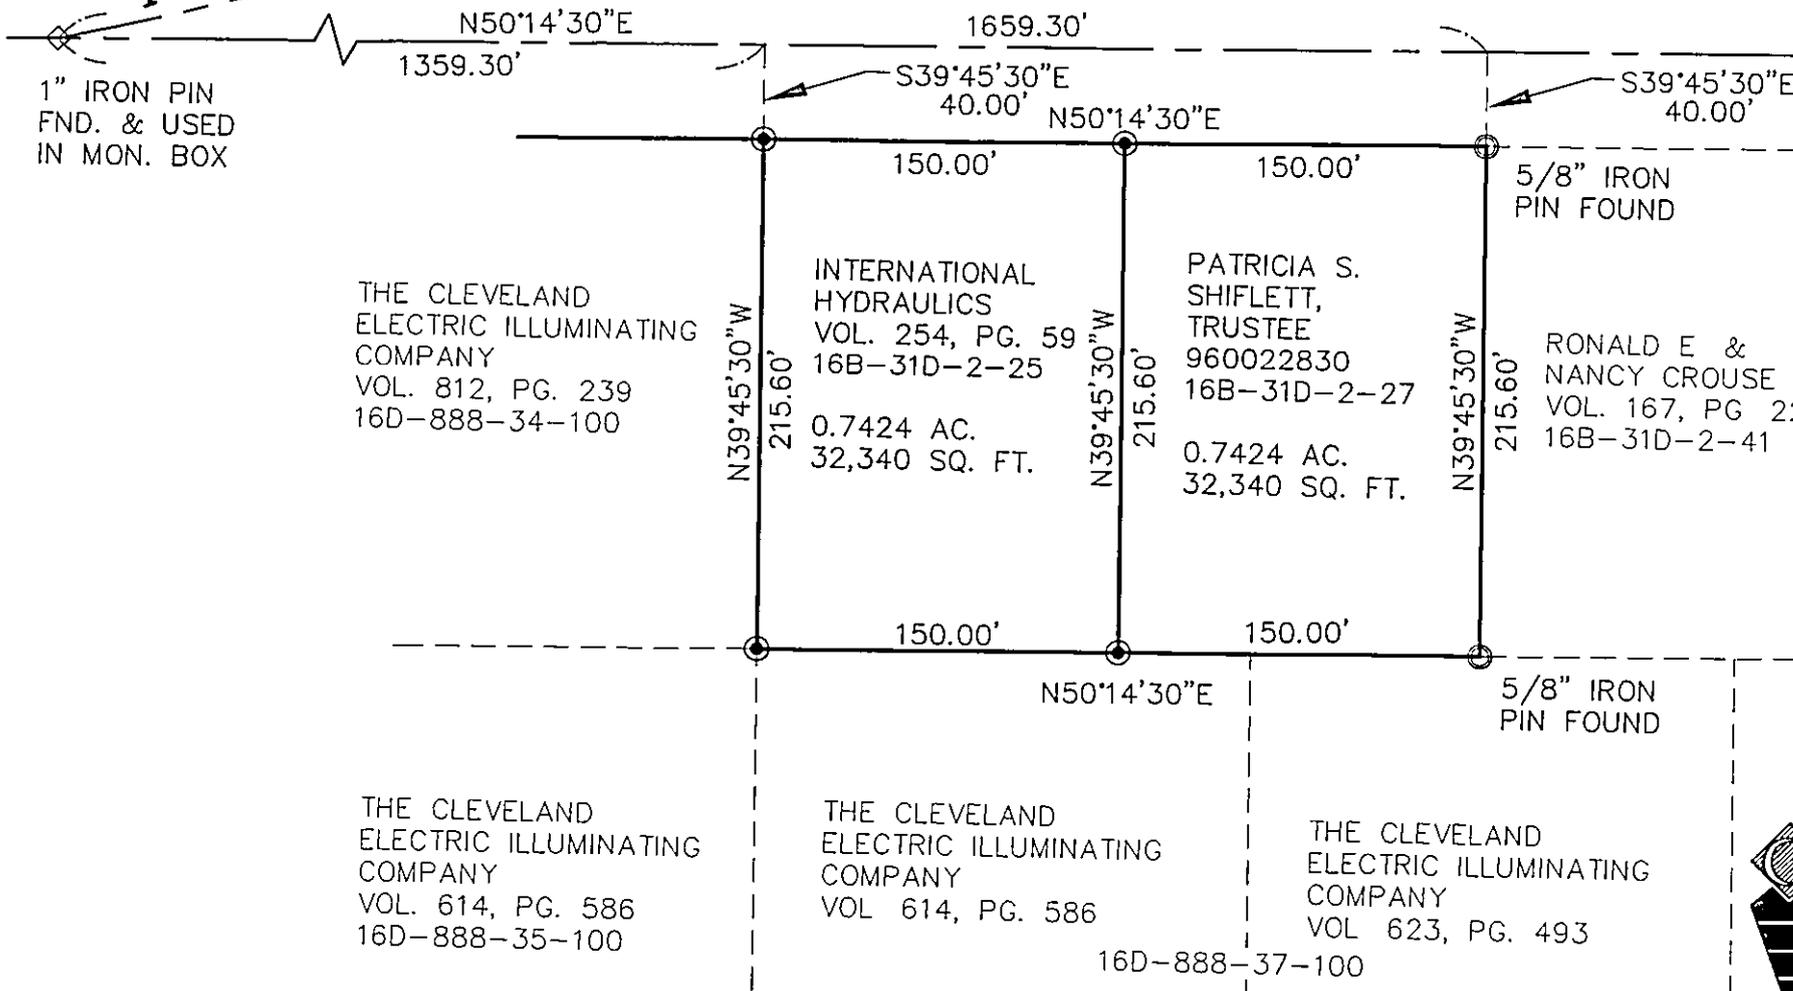

I HEREBY CERTIFY THAT I HAVE SURVEYED THE PREMISES AND PREPARED THIS MAP IN ACCORDANCE WITH THE PROVISIONS OF CHAPTER 4733.37 OF THE OHIO ADMINISTRATIVE CODE. DIMENSIONS ARE EXPRESSED IN FEET AND DECIMAL PARTS THEREOF, BEARINGS ARE BASED ON AN ASSUMED MERIDIAN AND ARE INTENDED TO INDICATE ANGLES ONLY, ALL OF WHICH I DECLARE TO BE CORRECT TO THE BEST OF MY KNOWLEDGE.

Joseph Gutoskey 11/23/05
JOSEPH GUTOSKEY, P.S. No. 7567 DATE



© 5/8" IRON PIN SET
ID. GUTOSKEY PS 7567



GUTOSKEY & ASSOCIATES INC.
Civil Engineers, Surveyors, and Land Planners
17078 MUNN ROAD, SUITE 3 Tel (440) 543-6900
CHAGRIN FALLS, OHIO 44023 Fax (440) 543-7178

CONTRACT NO.
05-2058